
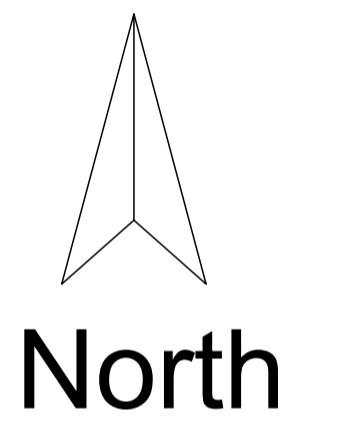


**GENERAL NOTES**  
DRAWING CAN BE SCALED FOR PLANNING PURPOSES ONLY BUT IF IN ANY DOUBT ABOUT A DIMENSION OR ANY OF THE DRAWN INFORMATION PLEASE ASK CDRB ARCHITECTS LTD IMMEDIATELY.

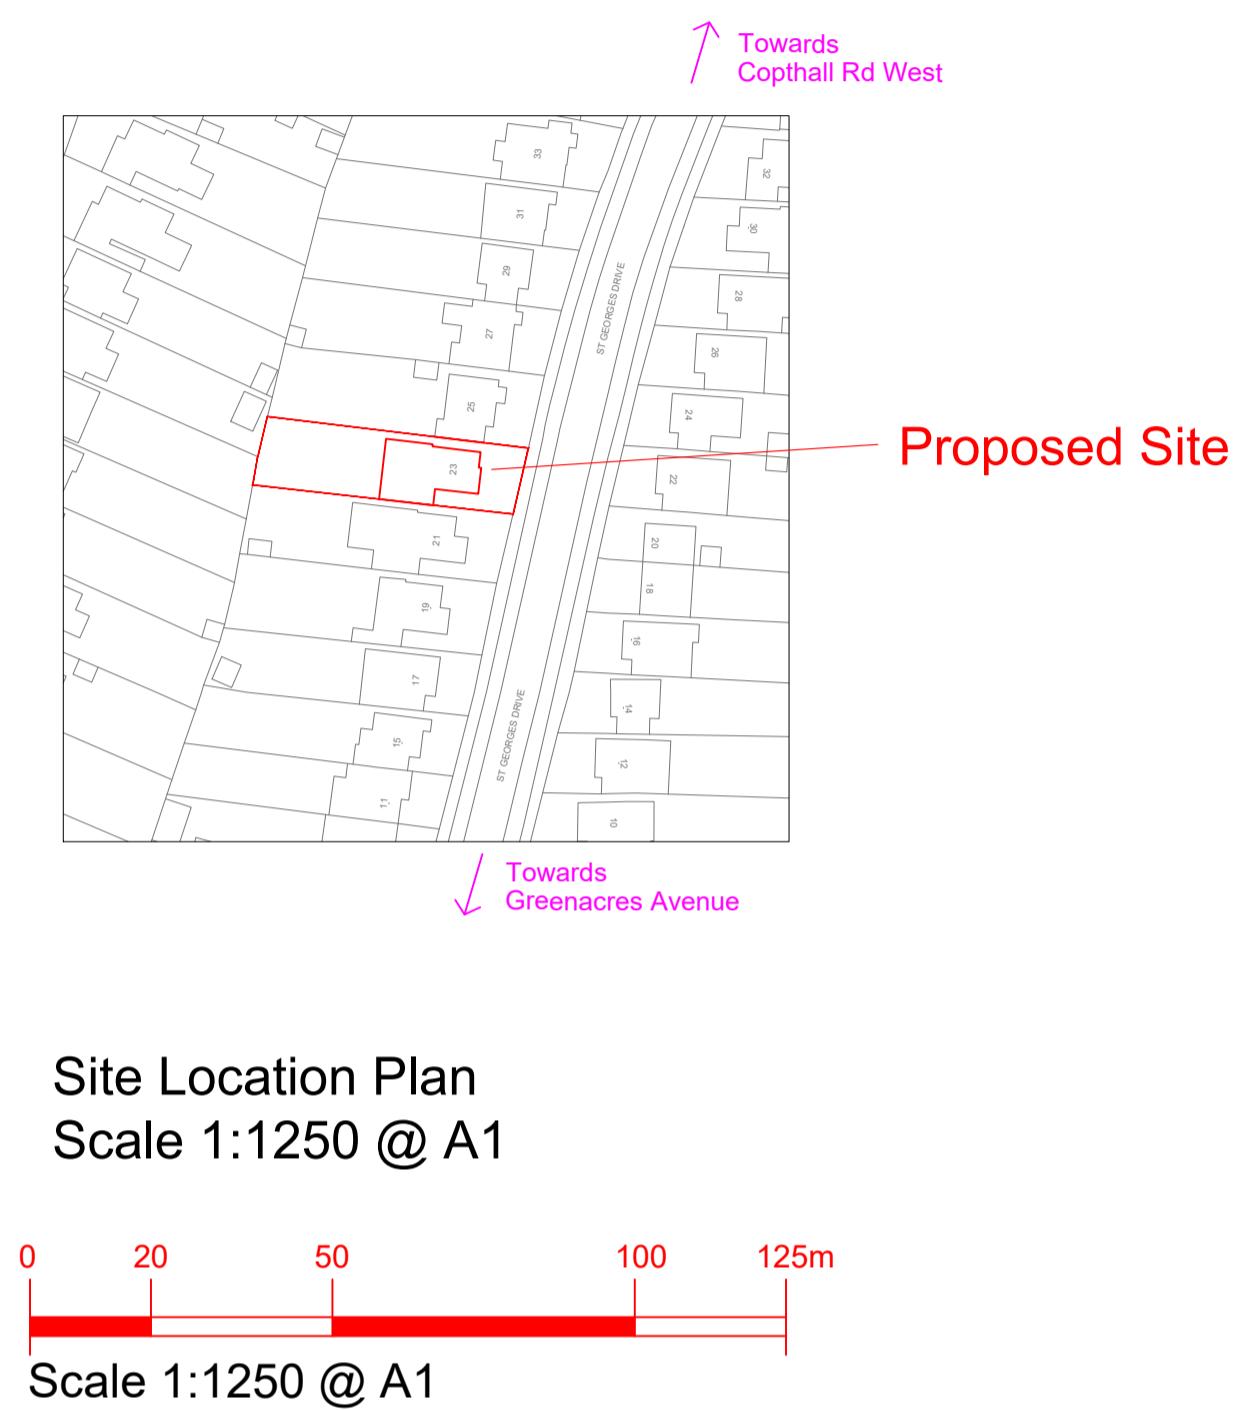

## PLANNING APPLICATION SUBMISSION

A	4.8.24	Rear extensions updated	cu	cdrb
cdrb architects ltd				
CDRB				
job title	Single storey side and rear extension, erection of first floor and loft conversion at 23 St Georges Drive, Ickenham, Uxbridge, UB10 8HW.			
drawing title	Block Plan & Location Plan			
scale	drawn by	date	checked by	
1:500 and 1:1250 @ A1	cu	August, 2024	CDRB	
job no.	drawing no.	revision		
T2719	AL (P) 00	A		