





Location Plan
Scale 1:1250

GENERAL NOTES:
 1. ALL DIMENSIONS ARE IN MILLIMETER.
 2. VERIFY ALL DIMENSIONS AND CONDITIONS BEFORE BUILDING OR
 STARTING CONSTRUCTION. NOTIFY THE DESIGNER IMMEDIATELY OF ANY
 DISCREPANCY OR VARIATION.
 3. ALL WORK TO COMPLY WITH CURRENT BUILDING REGULATIONS
 AND CODES OF PRACTICE

**Location &
Block Plans**

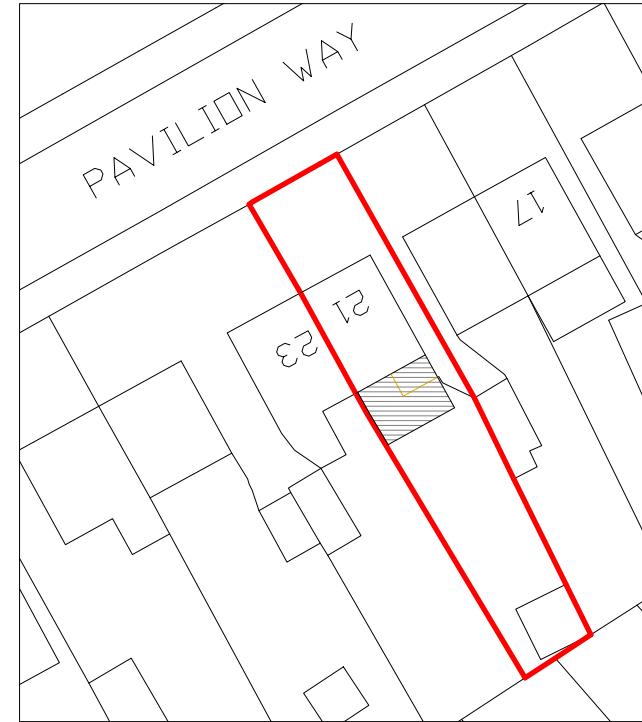

Block Plan
Scale 1:500

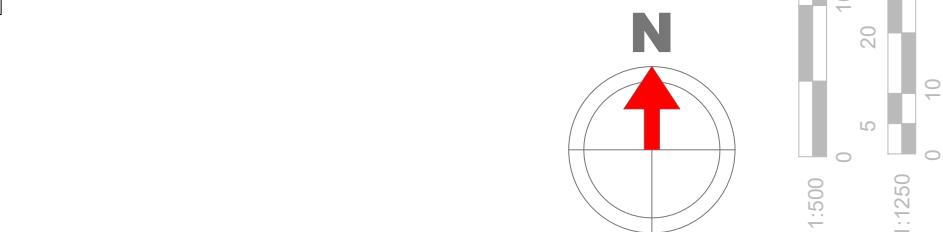

Site Address
21 Pavilion Way
Ruislip
Middlesex
HA4 9JR

Scale: 1:1250/500@A4
Date: 20/11/2025
Drawing No.:
2023/033 -04EXT
Drawn By:
FP

Revision Date:

e:mail -
faluckpatel@yahoo.com
(M) +44 (0) 7871 466 254

**Faluck
Patel**