



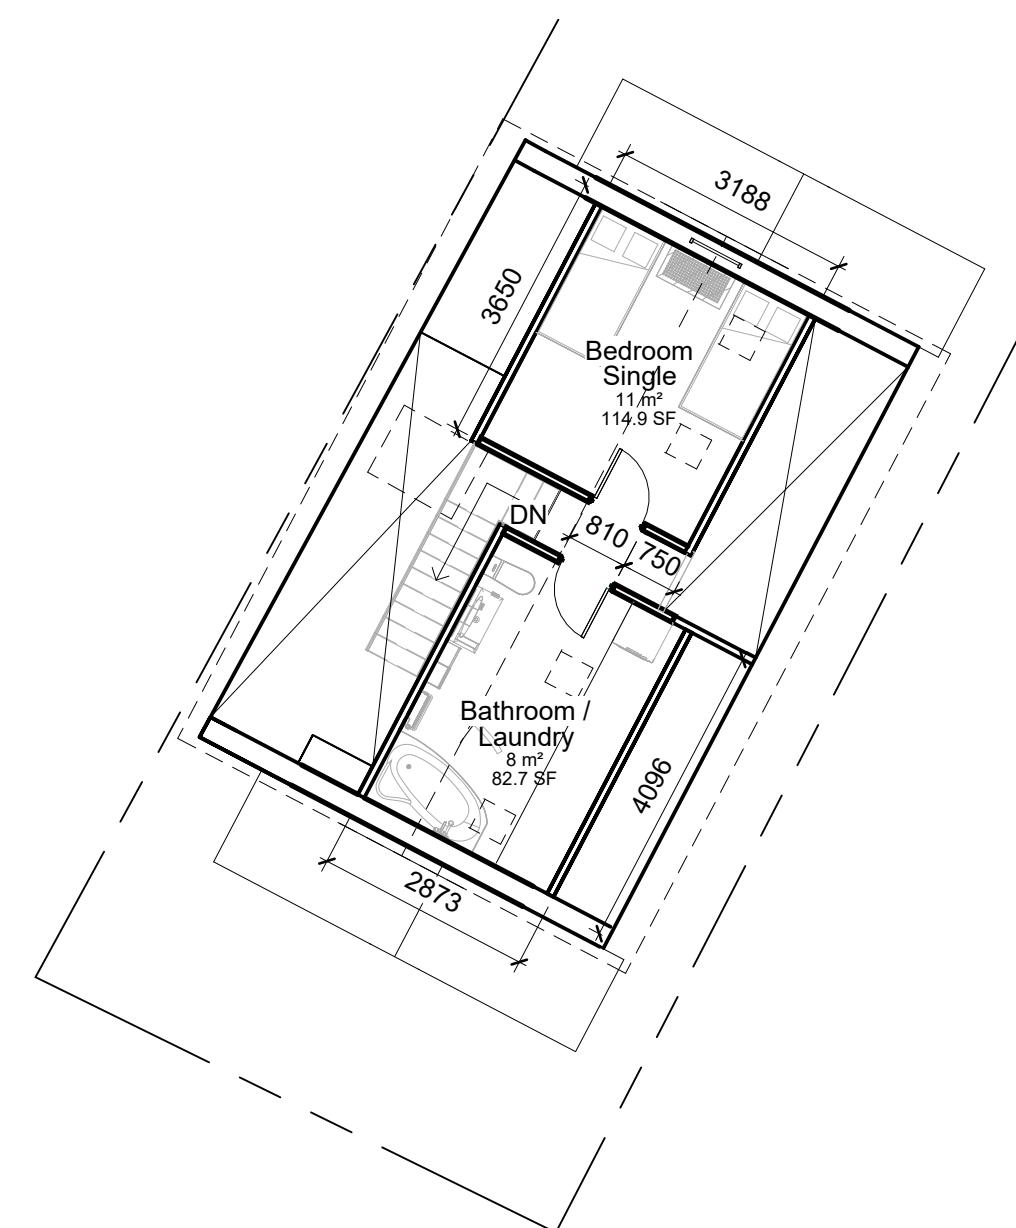

NORTH

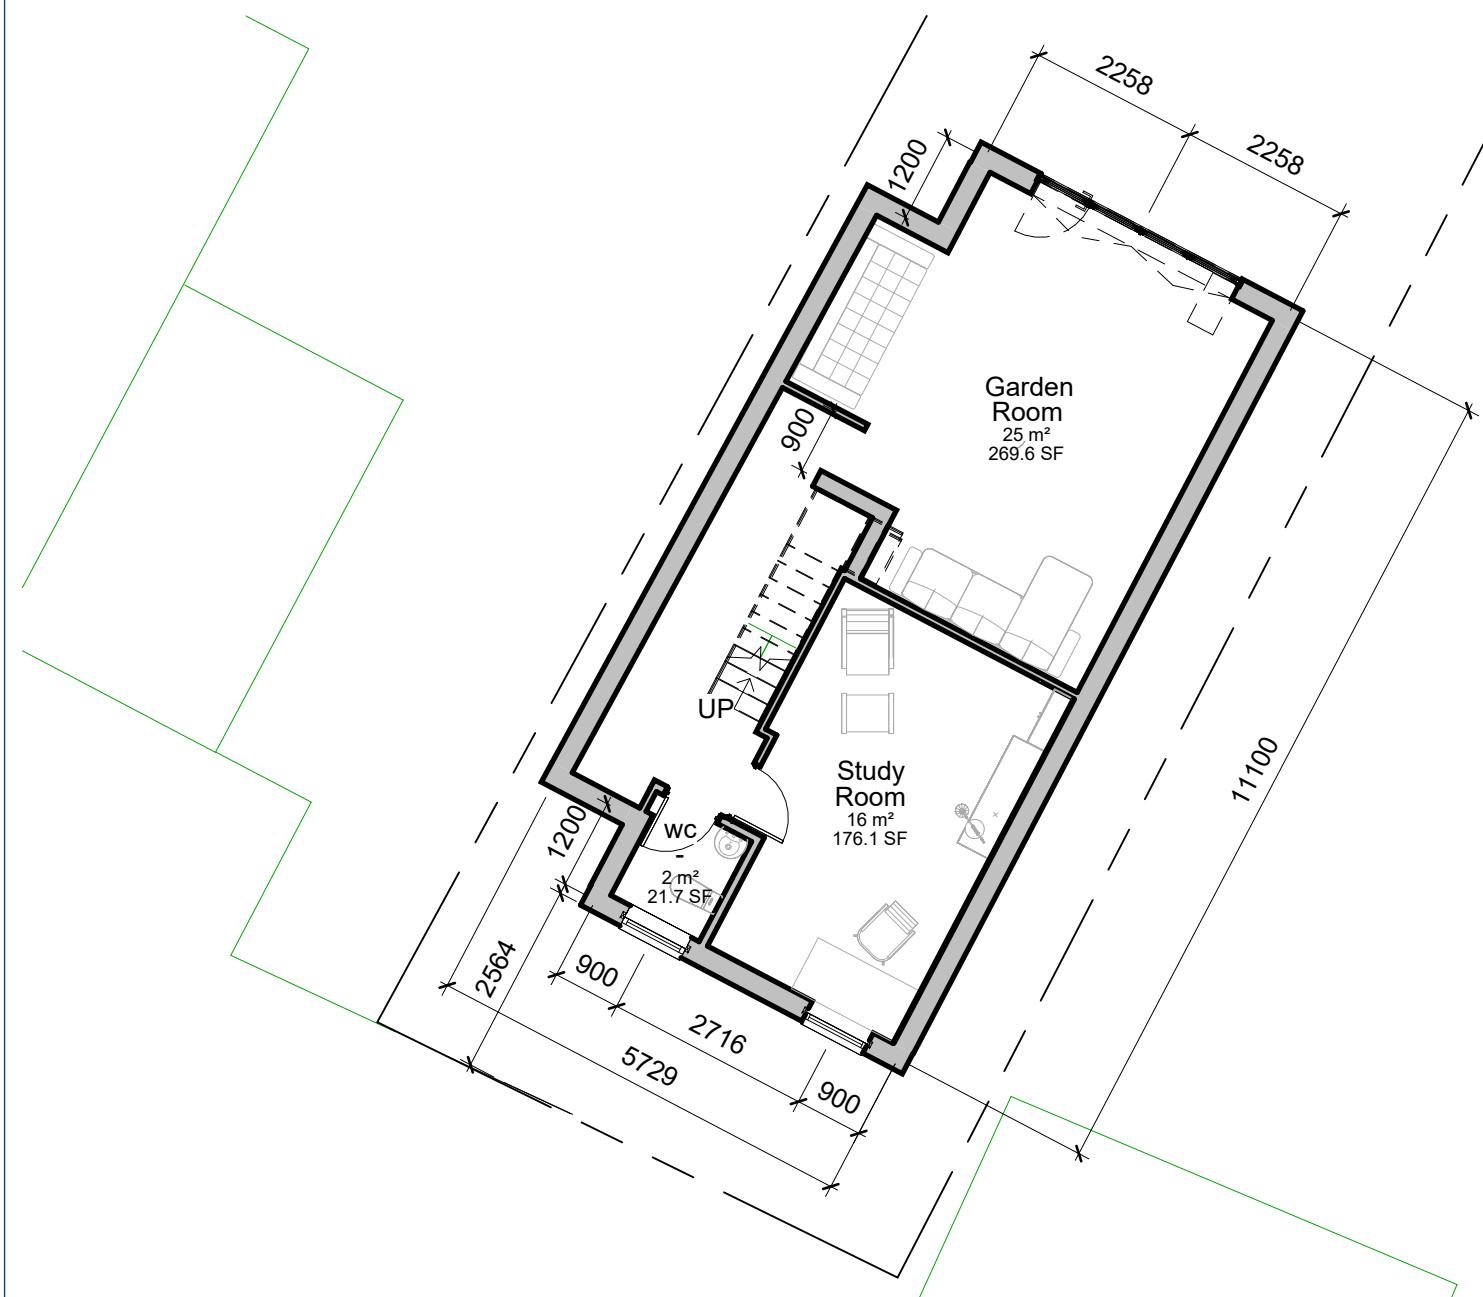

Notes:

Sample Notes

REV	DESCRIPTION	BY	DATE
STATUS: Planning application			

	Robert Young Associates (Hungerford) Ltd. Unit 2, Kennet House 19 High Street, Hungerford RG17 0NL 07977 407288
--	---

CLIENT:	Mr. Oleg Stolycrov
---------	--------------------

AGENT:	Robert Young Associates (Hungerford) Ltd.
--------	---

SITE:	8 Cranborne Waye, Hillingdon, UB4 0HW
-------	---------------------------------------

TITLE:	Proposed plans of 1.5 storey Garden Room
--------	--

SCALE AT A3:	1 : 100	DATE:	07/21/25	DRAWN:	A.C	CHECKED:	R.Y
--------------	---------	-------	----------	--------	-----	----------	-----

PROJECT NO:	8CW-H	DRAWING NO:	A102	REVISION:	
-------------	-------	-------------	------	-----------	--