


PLAN FOR 10 No. CYCLES

Plan Scale 1:50




Steel frame with hit and miss timber cladding on rails.
Sedum green roof with a variety of drought tolerant plant species.

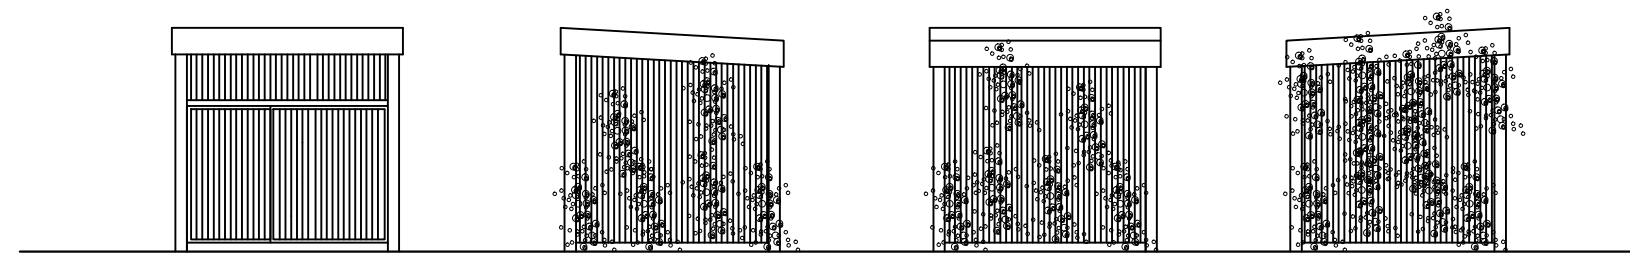

Elevations Scale 1:100

Climbing planting to sides and rear of store.

Cycle Store

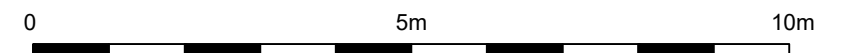

LAND AT 44 MURRAY ROAD, NORTHWOOD.

W J Macleod
ARCHITECT
70b High Street Northwood Middlesex HA6 1BL
phone 01923 840600

Rev A Updated 26-02-26

Drawing Number	24 / 3555 / 17	Revision	A
Date	12 / 12 / 25		
Scale	1:100@A3		