

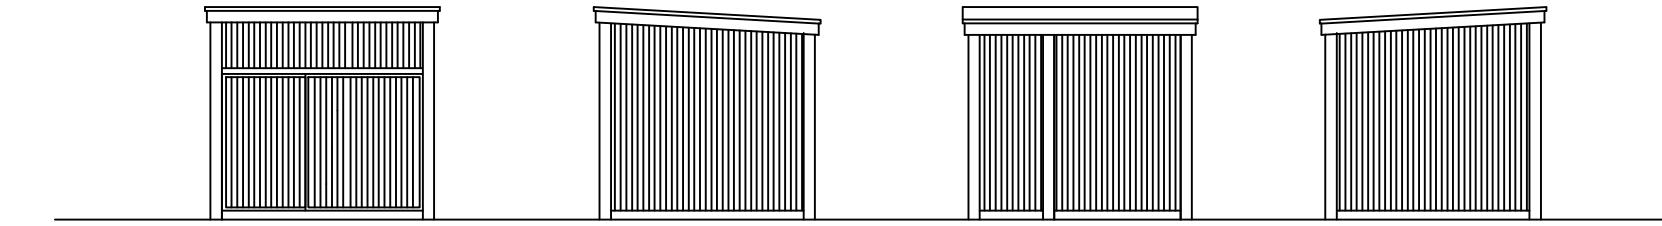
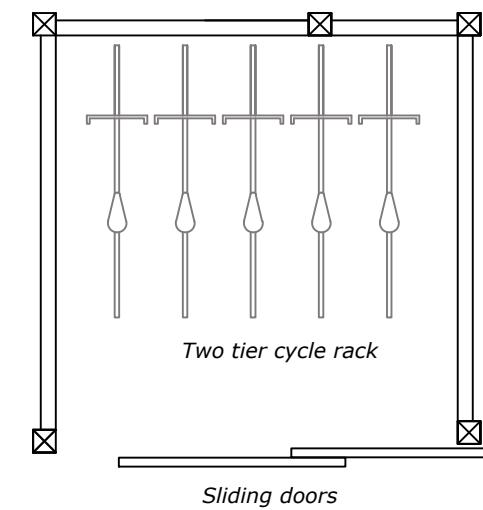


BIN / RECYCLE STORE

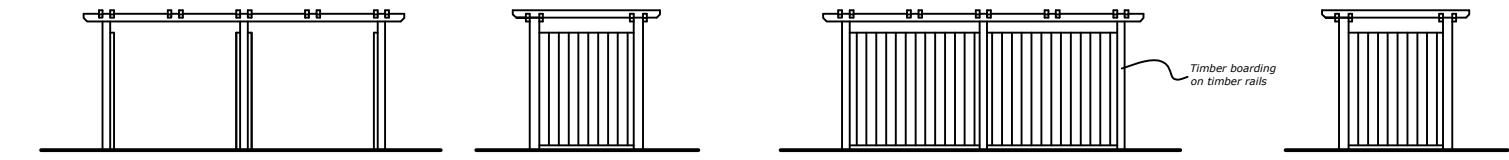

PLAN FOR 10 No. CYCLES

Plan Scale 1:50

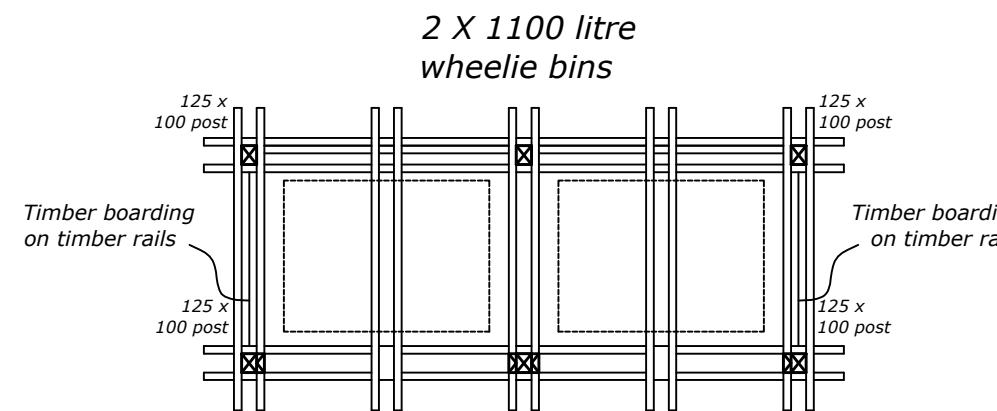

Elevations Scale 1:100

Bin/Cycle Store



LAND AT 44 MURRAY ROAD, NORTHWOOD.

W J Macleod
ARCHITECT
70b High Street Northwood Middlesex HA8 1BL
phone 01923 840600

Drawing Number
24 / 3555 / 6
Revision
Date
31 / 5 / 24
Scale
1:100@A3