
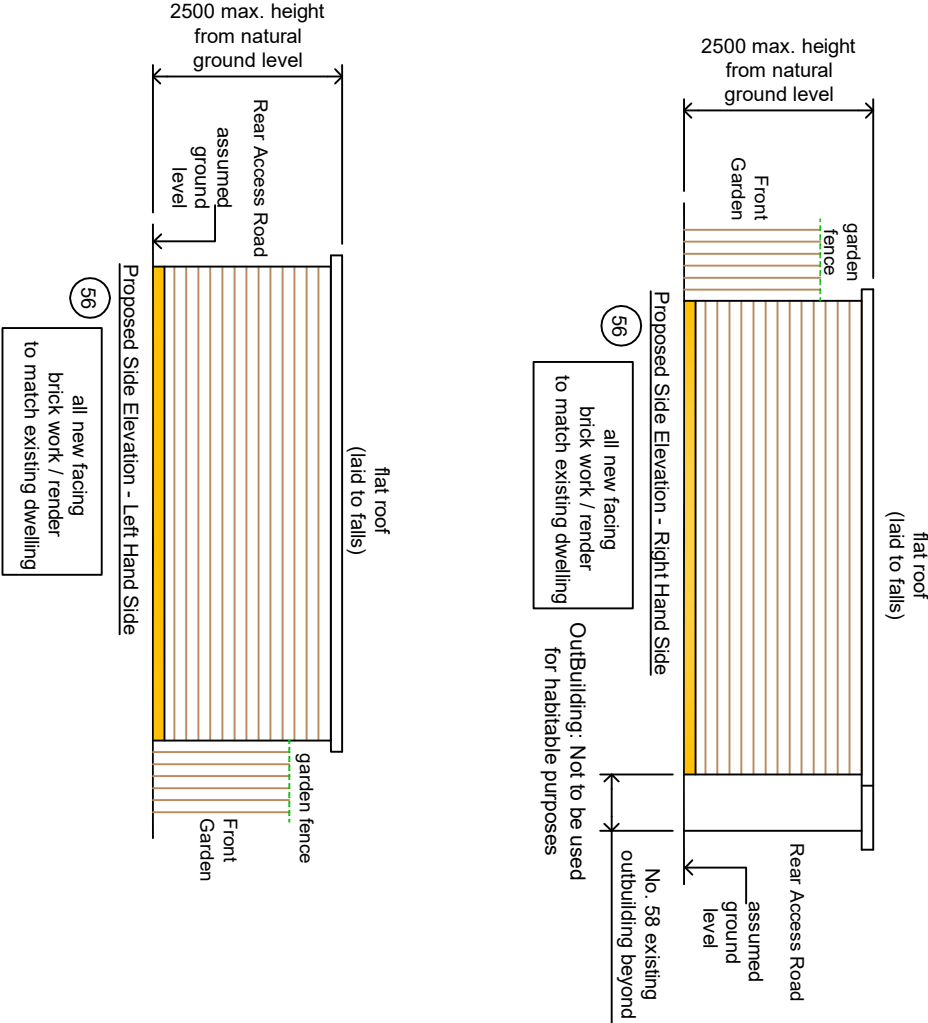
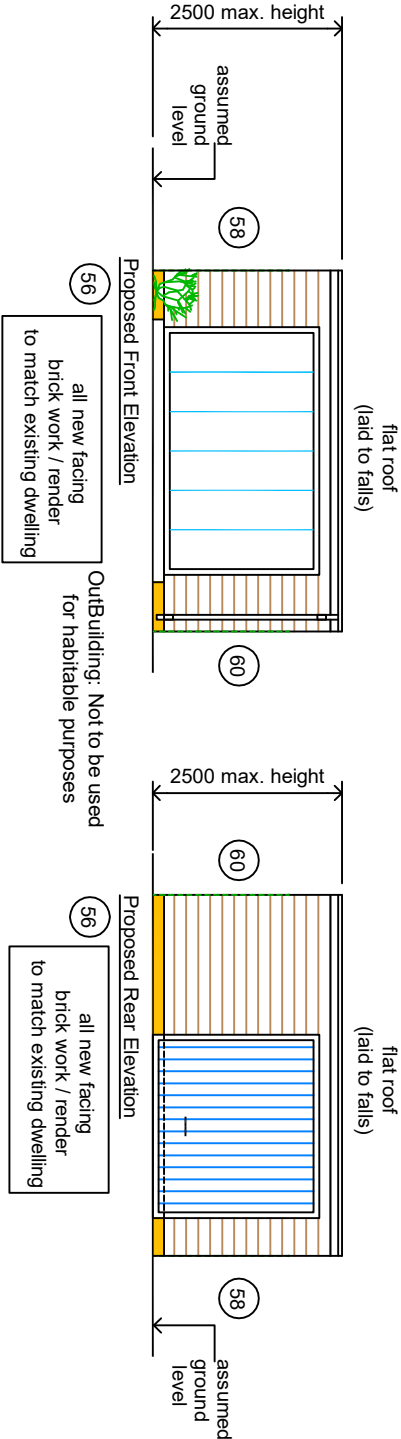
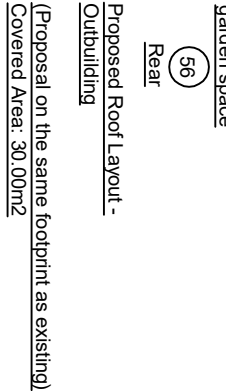


NOTES

CONTRACTORS MUST VERIFY ALL DIMENSIONS ON SITE BEFORE COMMENCING ANY WORK ON SHOP DRAWINGS  
DO NOT SCALE FROM THIS DRAWING  
RS ATPA COPYRIGHT

- Notes:
- Do not scale this drawing
  - All dimensions to be verified on site and any discrepancy reported to the client
  - This drawing to be read in conjunction with all relevant drawings

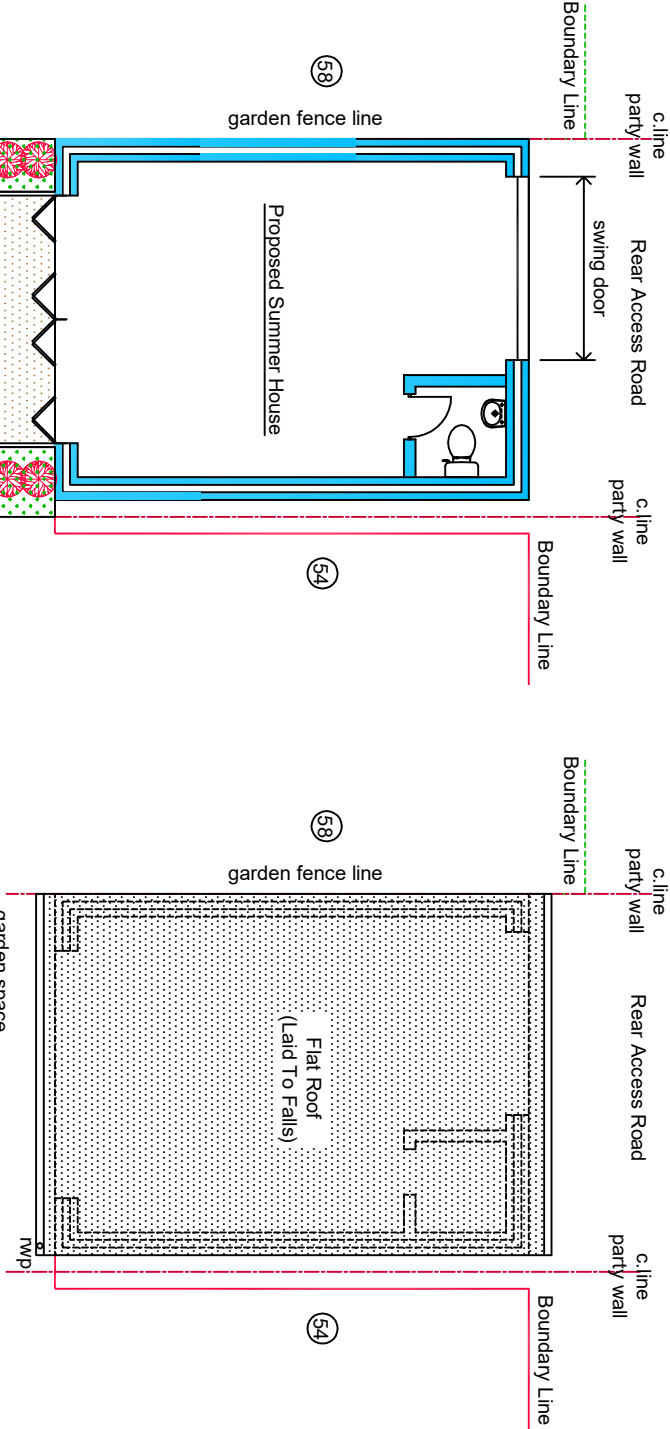

A	Planning Issue	08.03.21	RS
REV	AMENDMENT	DATE	CHD

## Proposed Out Building

CLIENT  
Manisha Patel

PROJECT  
56 Hatherleigh Road  
Ruislip - Middlesex  
HA4 6AU

DRAWING TITLE  
Proposed Floor Layouts & Elevations  
Sheet 4

SCALE	DRAWN BY	CHECKED	DATE
1:50 @ A1	RS	RS	08.03.21
1:100 @ A3			
DRAWING NUMBER	2021 - 23 - 04	REVISION	A

DRAWING STATUS

Planning Issue