

A	DATE	REVISION

COPYRIGHT:  
 R.P.ARCHITECTURAL SERVICES  
 39A,NORWICH ROAD  
 NORTHWOOD  
 MIDDLESEX  
 HA6 1ND  
 Tel: 07753 659794

CLIENT:



JOB TITLE:  
 37 DAWLEY ROAD  
 HAYES  
 UB3 1LU

DRAWING TITLE:  
 PROPOSED GROUND FLOOR

SCALE : 1:100

DATE:FEB/2026      DRAWN: RPA

DRG. NO. RPA/37/DR/201	REV.
---------------------------	------

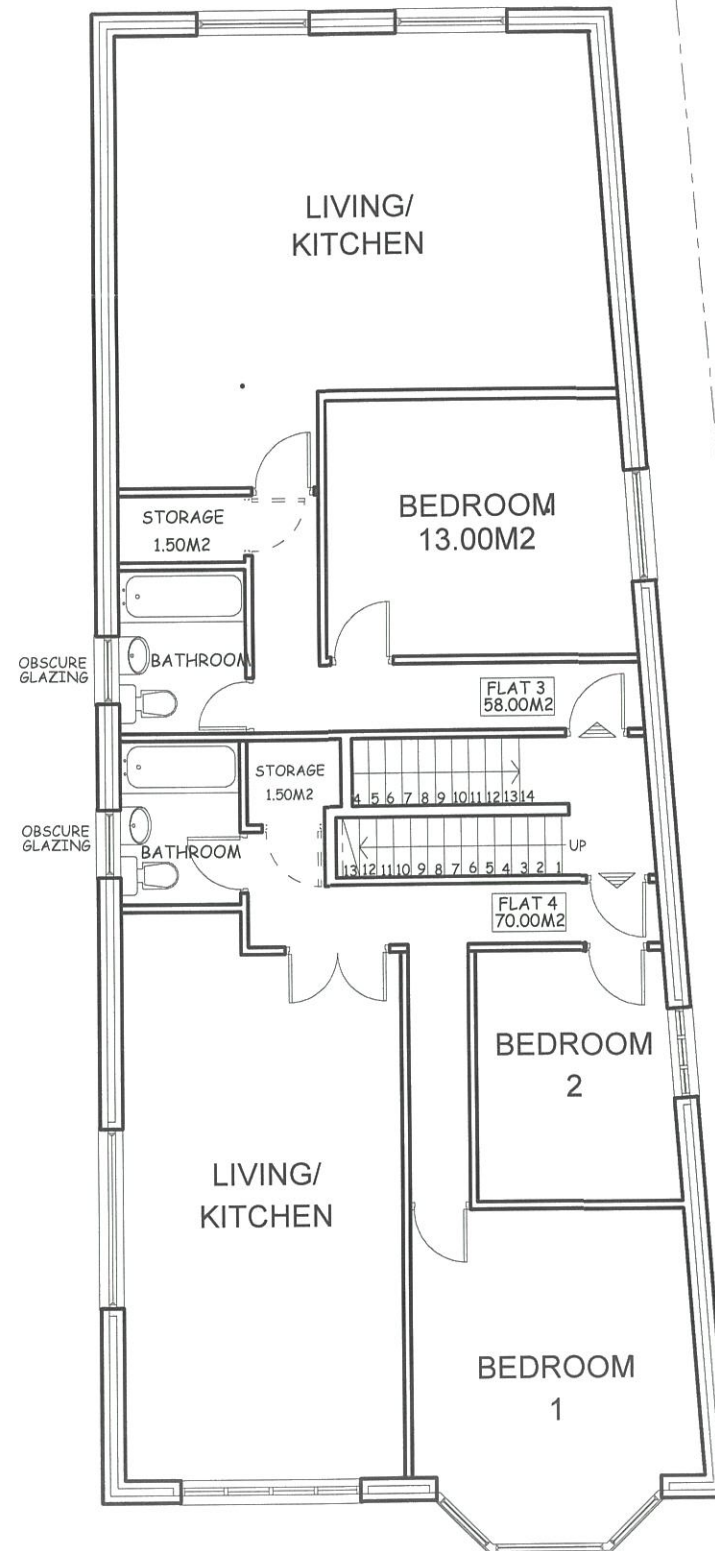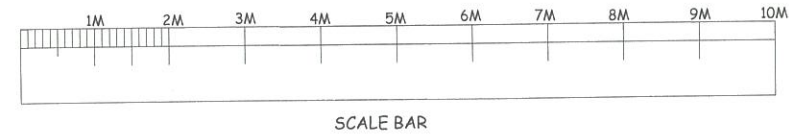

A	DATE	REVISION

COPYRIGHT:  
 R.P.ARCHITECTURAL SERVICES  
 39A,NORWICH ROAD  
 NORTHWOOD  
 MIDDLESEX  
 HA6 1ND  
 Tel: 07753 659794

CLIENT:


JOB TITLE:  
 37 DAWLEY ROAD  
 HAYES  
 UB3 1LU

DRAWING TITLE:  
 PROPOSED FIRST FLOOR


SCALE : 1:100

DATE:FEB/2026      DRAWN: RPA

DRG. NO. RPA/37/DR/202	REV.
---------------------------	------

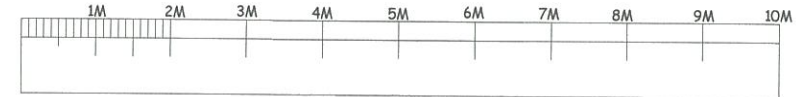

SCALE BAR

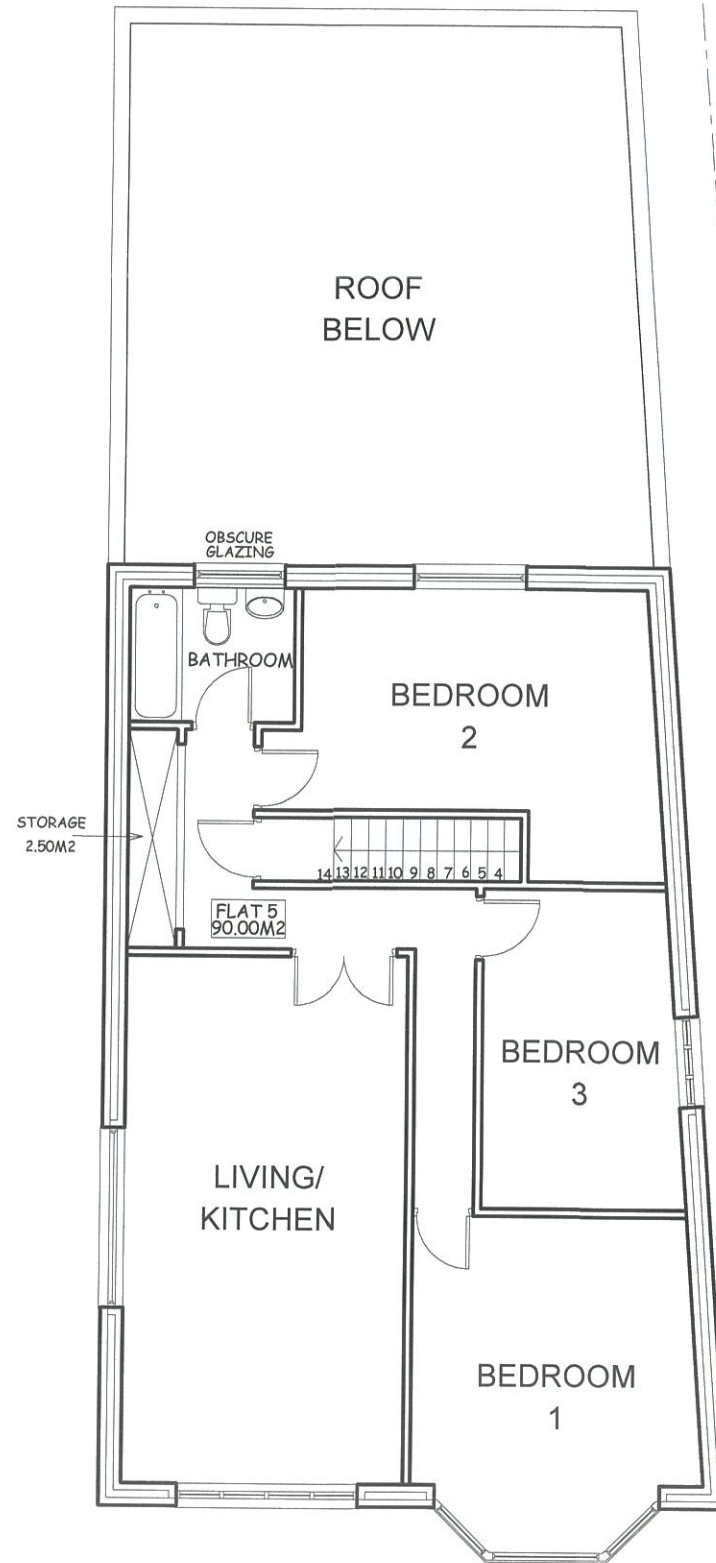

A	DATE	REVISION

COPYRIGHT:

R.P.ARCHITECTURAL SERVICES  
 39A,NORWICH ROAD  
 NORTHWOOD  
 MIDDLESEX  
 HA6 1ND

Tel: 07753 659794

CLIENT:

JOB TITLE:

37 DAWLEY ROAD  
 HAYES  
 UB3 1LU

DRAWING TITLE:

PROPOSED SECOND FLOOR

SCALE : 1:100

DATE:FEB/2026

DRAWN: RPA

DRG. NO.  
 RPA/37/DR/203

REV.