



Elevation - Front

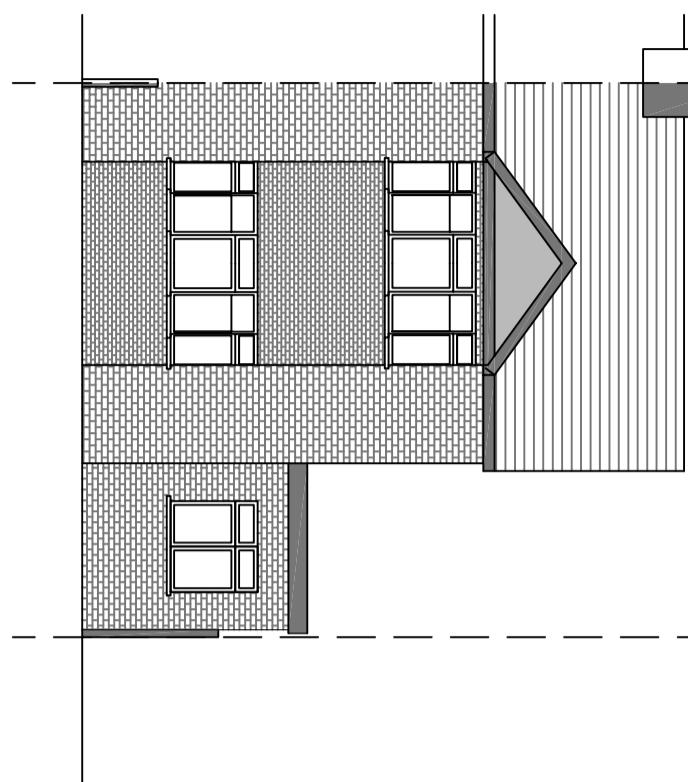


Elevation - Side

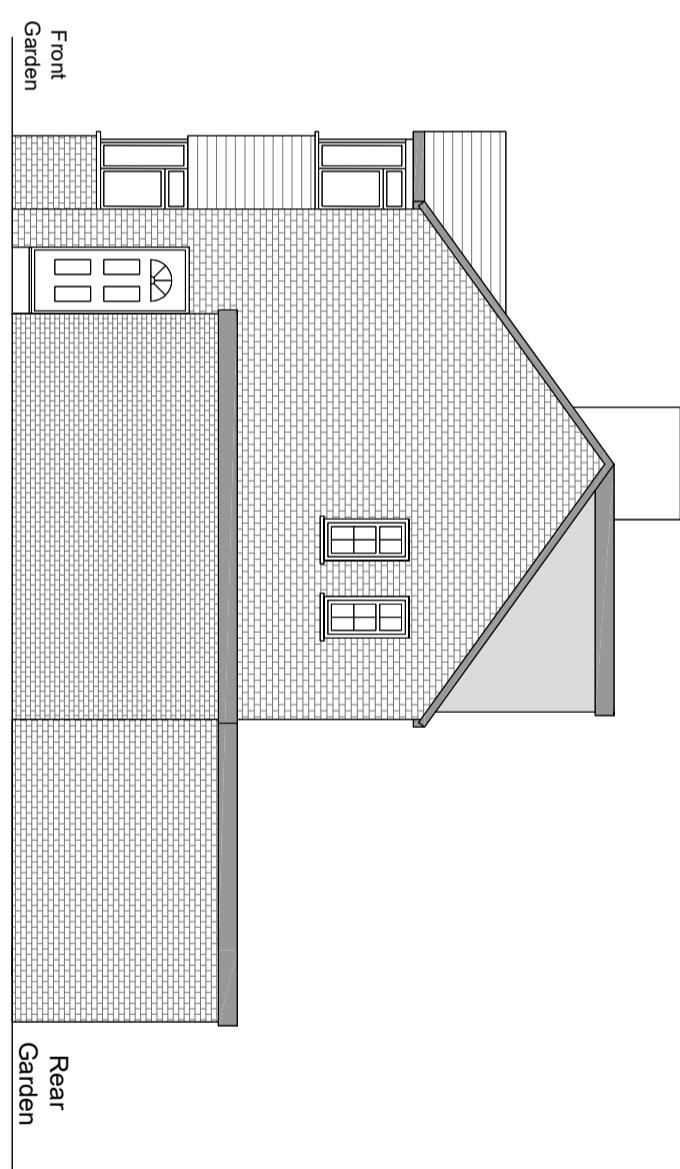


NOTES:

Existing - Plans

Cross Section - Side

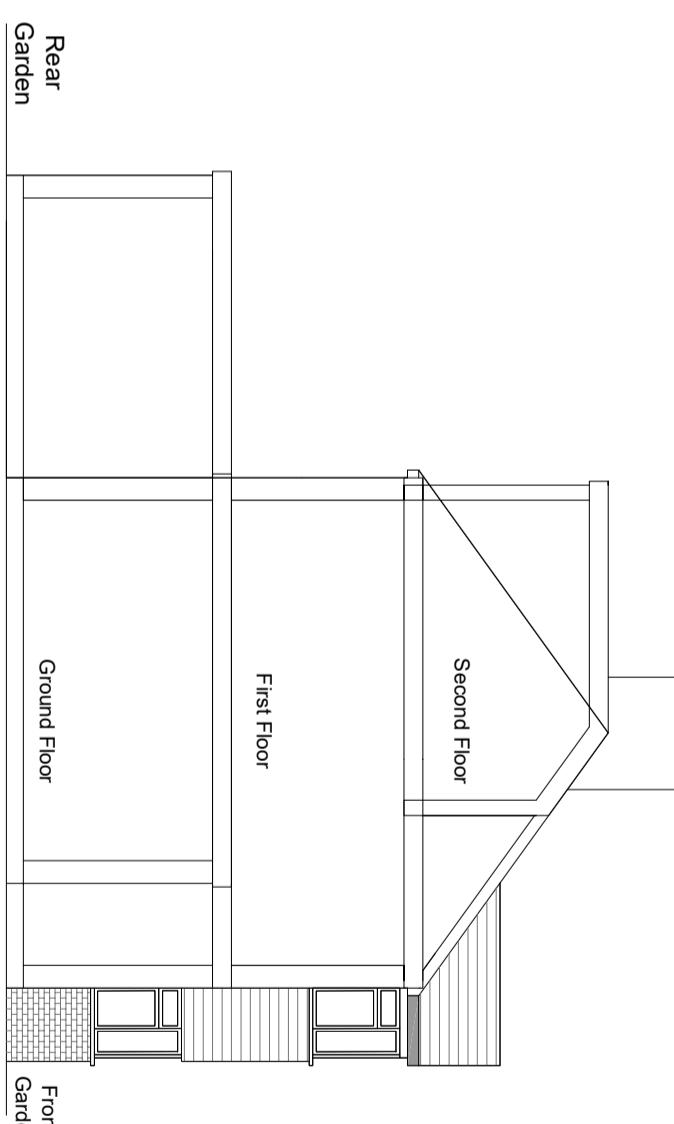

Client:

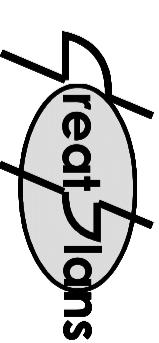

Contacts:
Tel: 07976 928 789
E-Mail: joel.gray@createplans.co.uk

Location:
42 Carfax Road
Hayes
UB3 4RB

Scale: 1:100 @ A3

0 1M 5M

Date: 04-07-24 Drawn By: Joel Gray

Drg No: 02