




### Elevation - Front

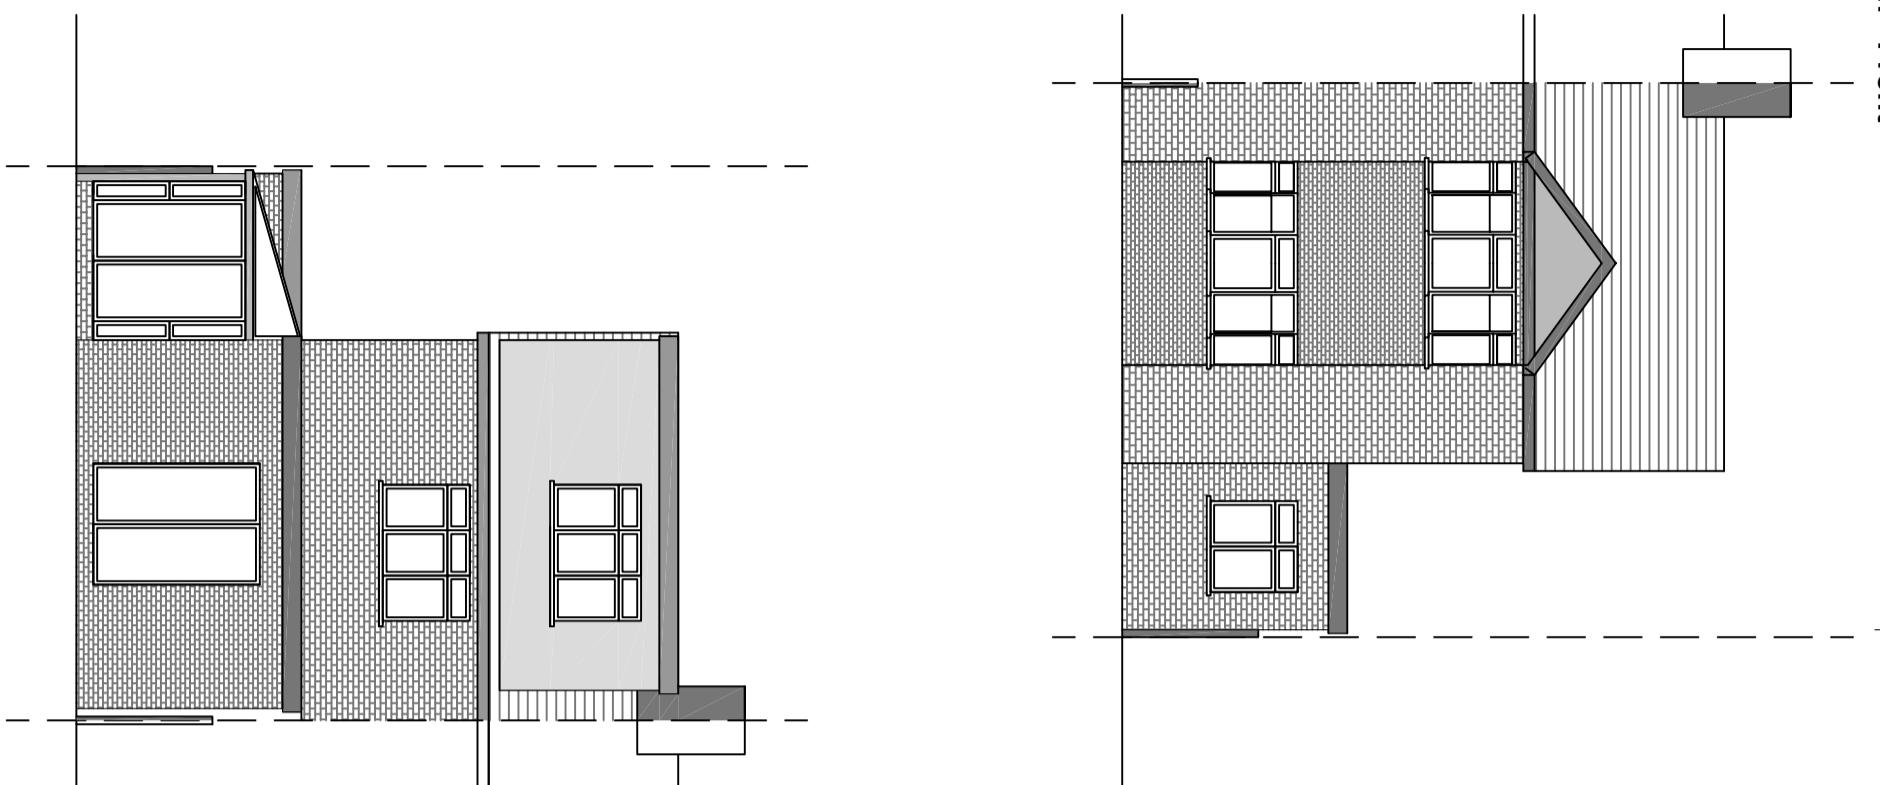

### Elevation - Side

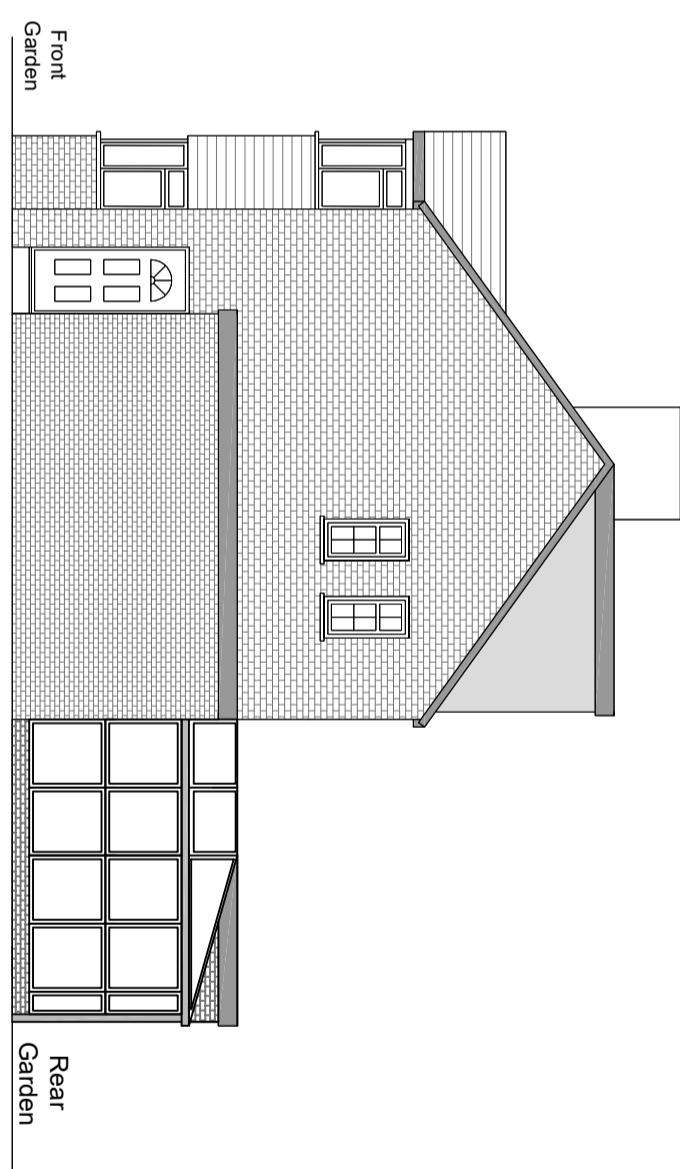


### Cross Section - Side

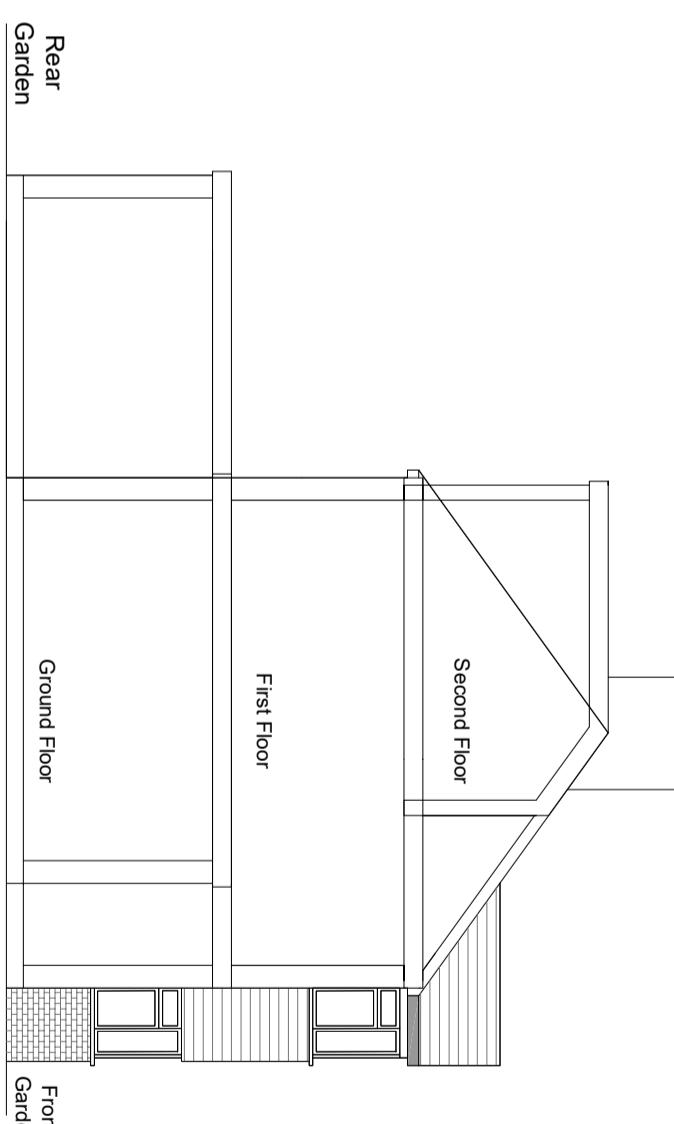

NOTES:

Proposed - Plans

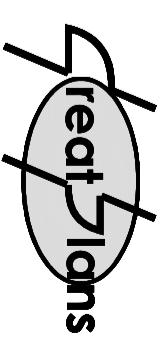

Contacts:  
Tel: 07976 928 789  
E-Mail: joel.gray@creatoplan.co.uk

Client:

Location:  
42 Carfax Road  
Hayes  
UB3 4RB

Scale: 1:100 @ A3

0 1M 5M



Date: 04-07-24 Drawn By: Joel Gray

Drg No: 04