




Elevation - Front

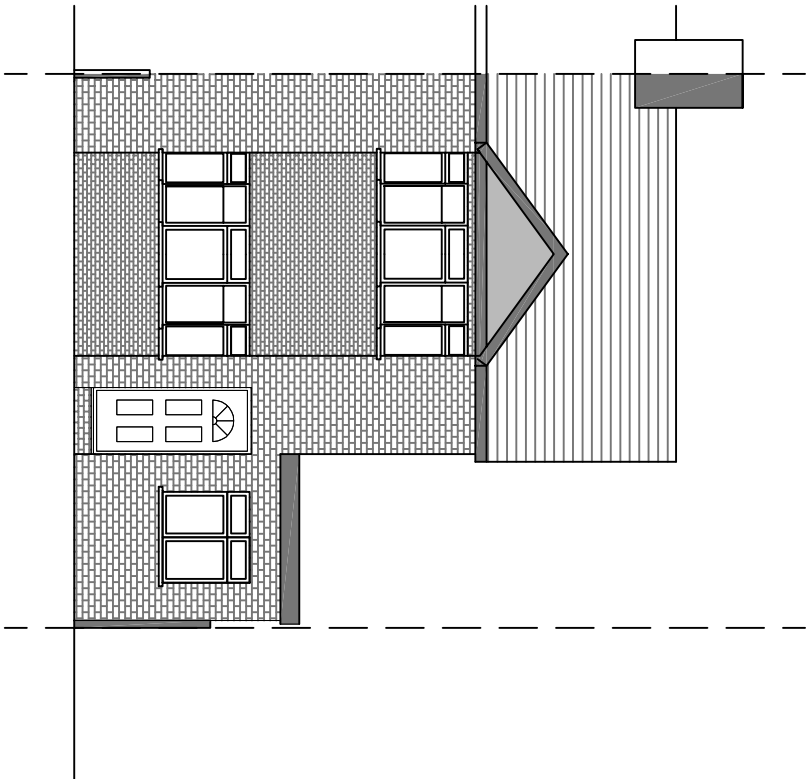

Elevation - Side

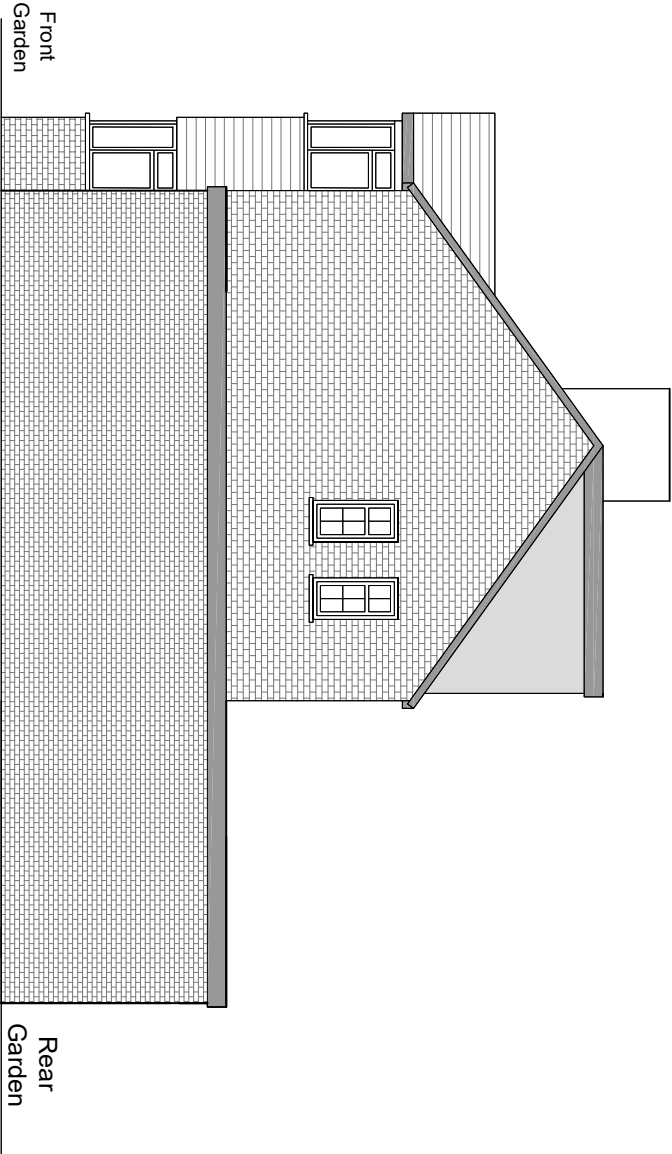


Cross Section - Side

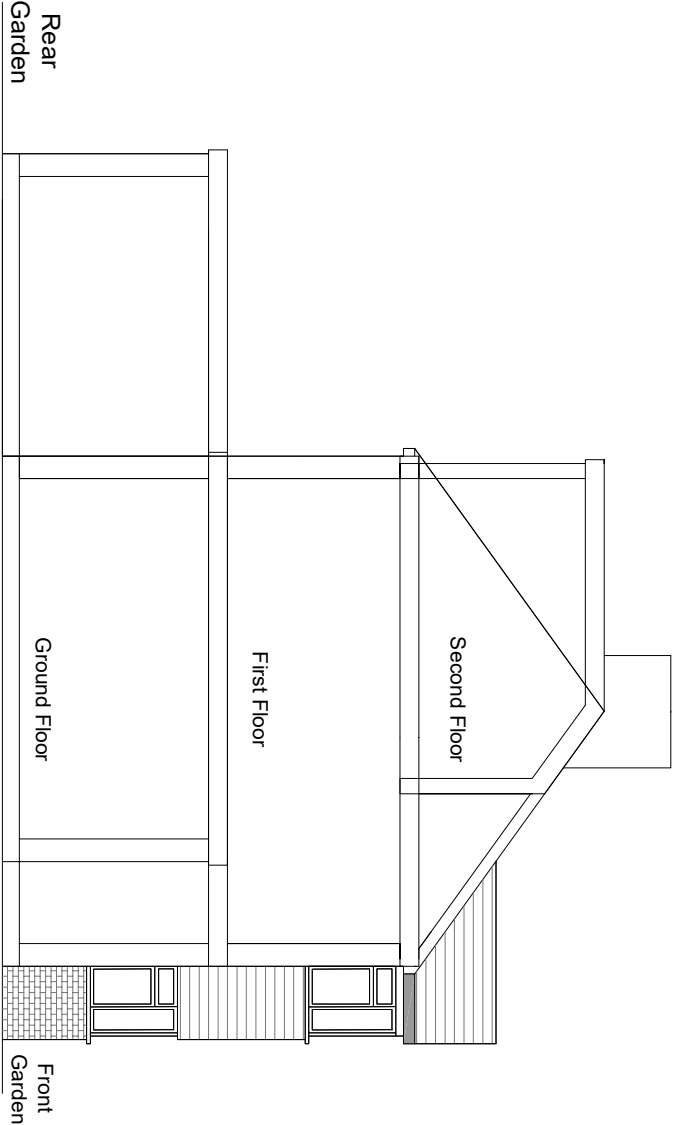

NOTES:

Proposed - Plans

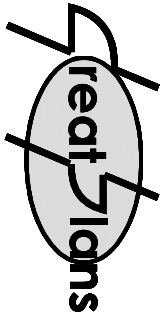


Contacts:
Tel: 07976 928 799
E-Mail: joel.gray@greatplans.co.uk

Client:

Location:
42 Carfax Road
Hayes
UB3 4RB

Scale: 1:100 @ A3

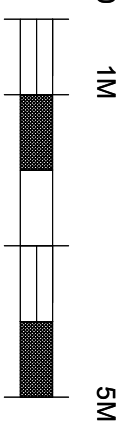

Date: Drawn By:

04-07-24

Joel Gray

Drg No: 04