


NOTES:

Location Plan - Existing

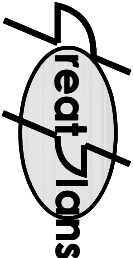

Contacts:

Tel: 07976 028 789 E-Mail: joel.gray@greatsigns.co.uk

Client:

Location:
49 Keats Way
West Drayton
UB7

Scale: 1:500 @ A3

Date: Drawn By:

10-01-23


Joel Gray

Dwg No: 01a



Location Plan

Scale:1:1250

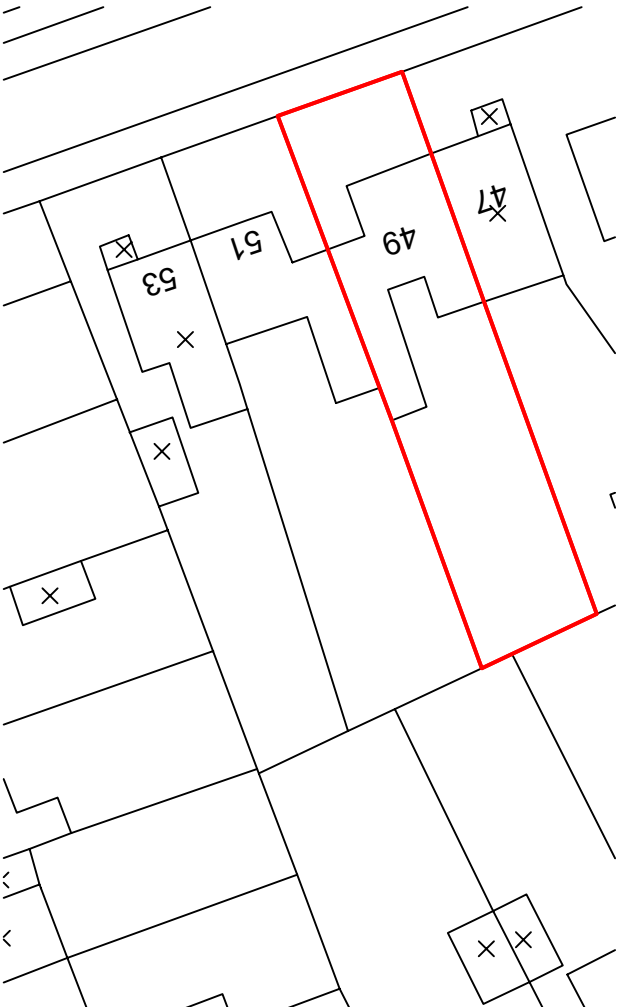

Block Plan

Scale:1:500