



NOTES:

Existing - Elevations & Cross Section


Elevation - Front

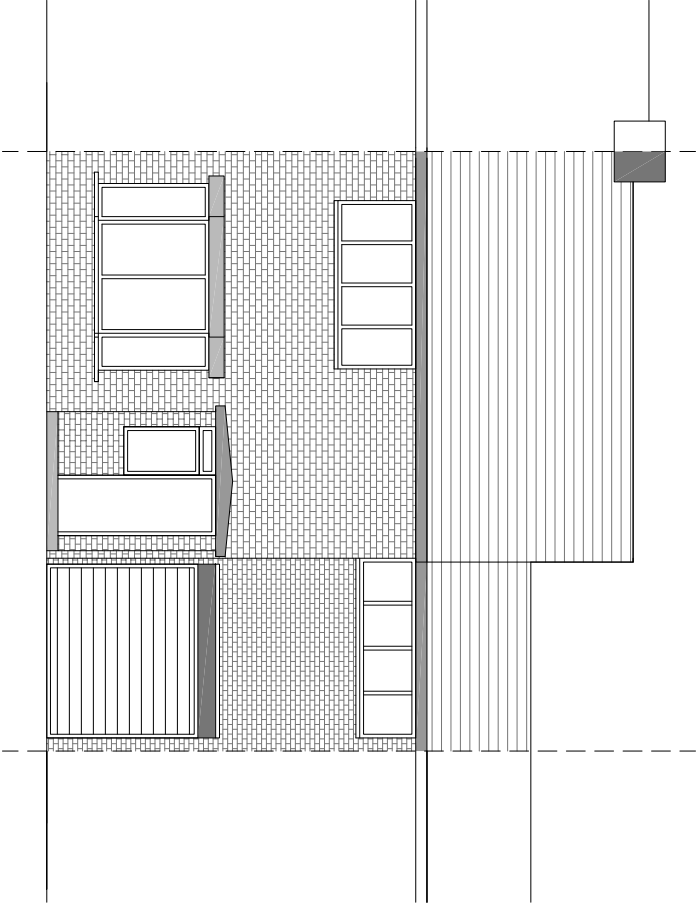



Cross Section - Side

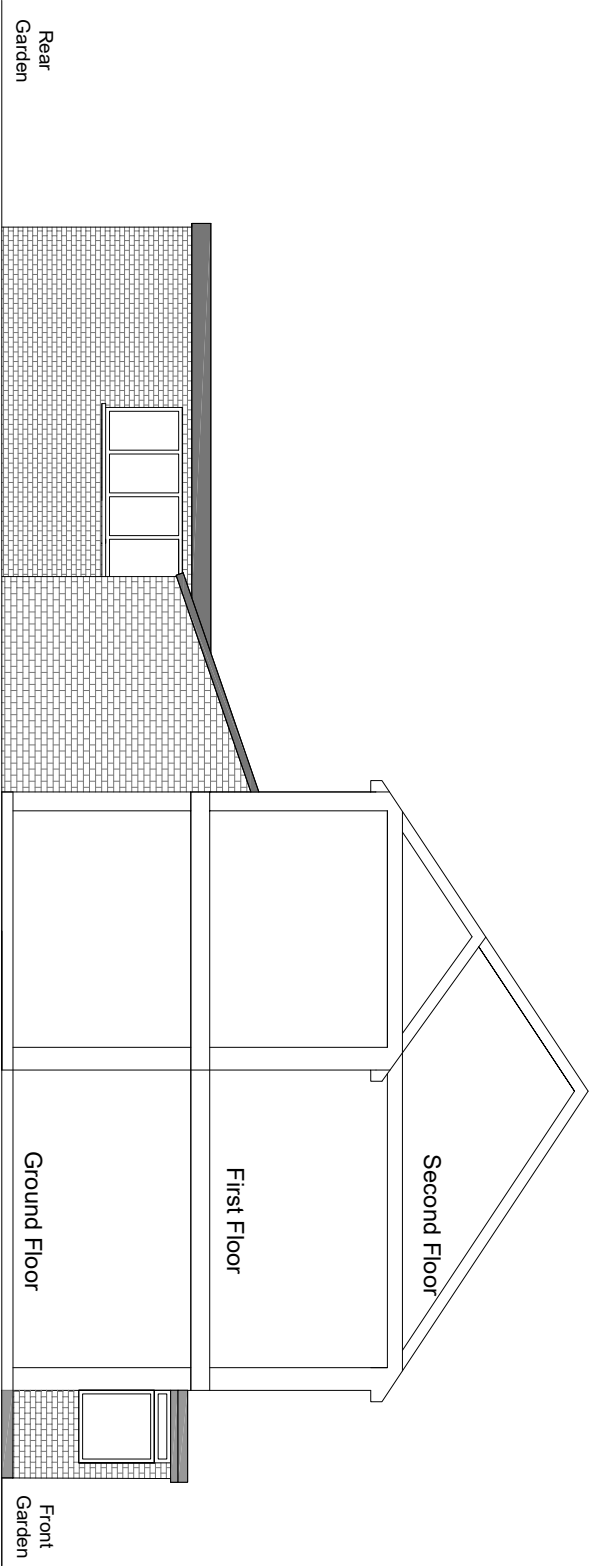

Elevation - Rear

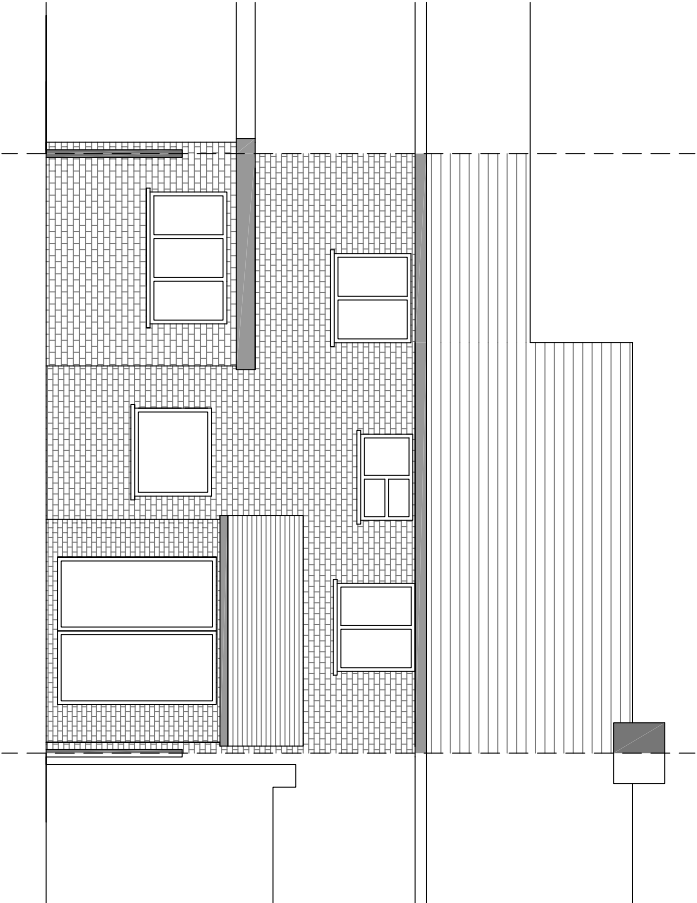

Elevation - Side

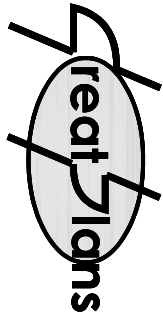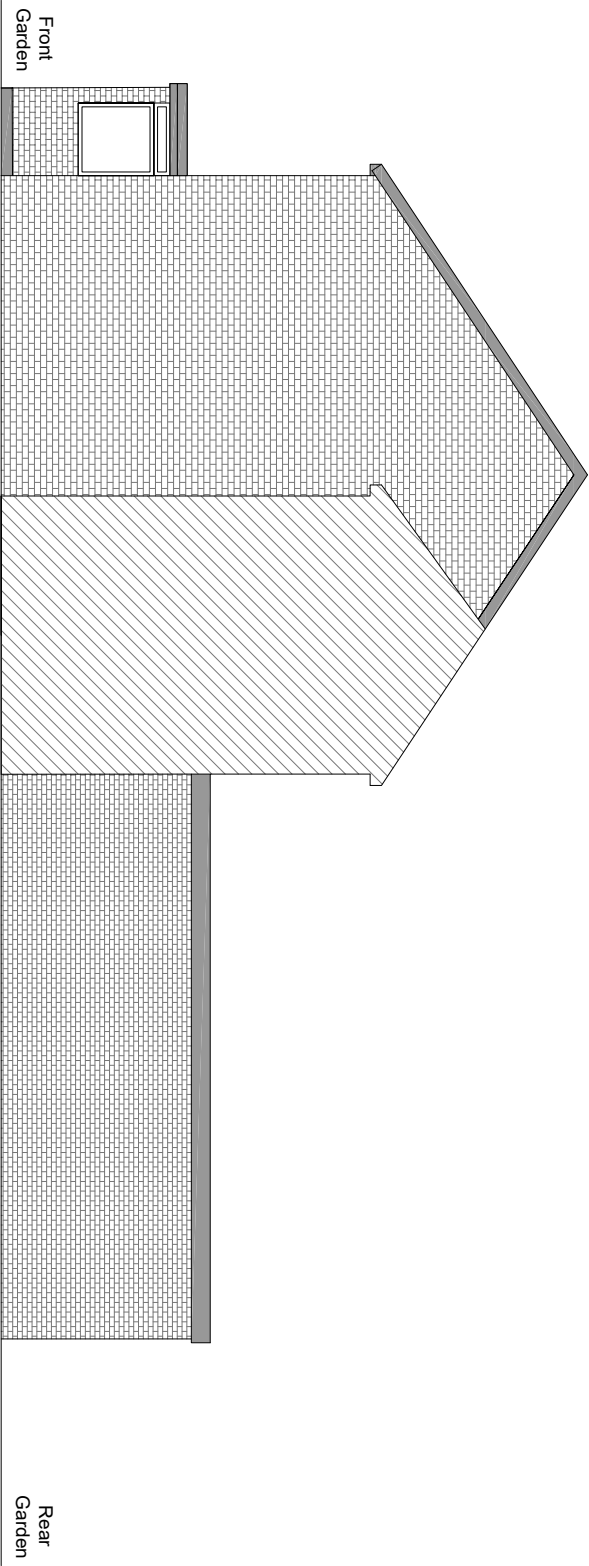


Contacts:  
Tel: 07976 928 789  
E-Mail: joel.gray@greatplans.co.uk

Client:

Location:  
49 Keats Way  
West Drayton  
UB7

Scale: 1:100 @ A3

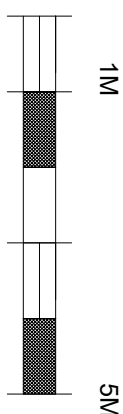

Date: Drawn By:

10-01-23 Joel Gray

Drg No: 02