



NOTES:

Proposed - Elevations & Cross Section


Elevation - Front

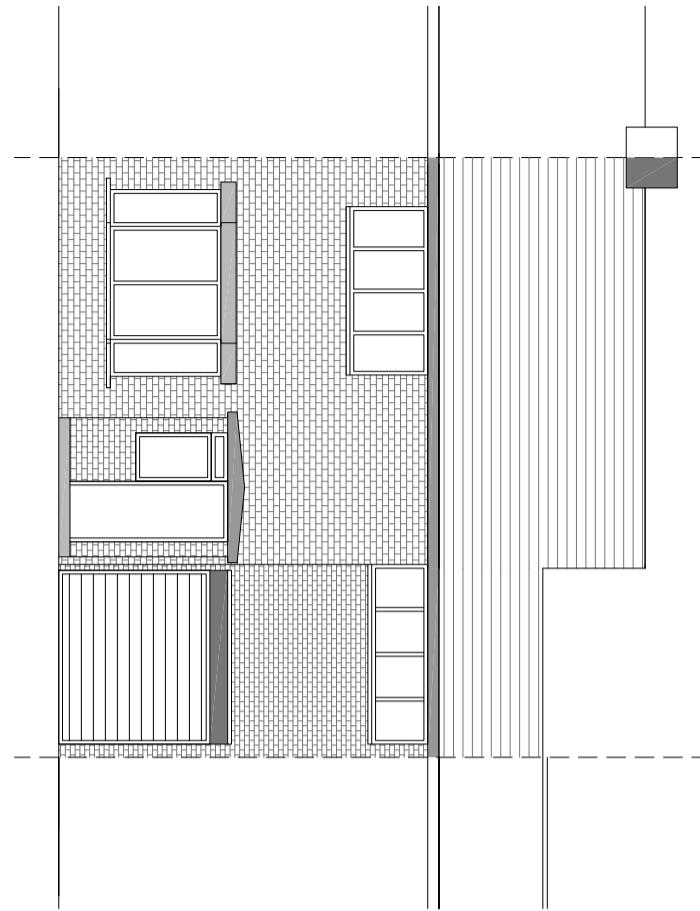


Cross Section - Side

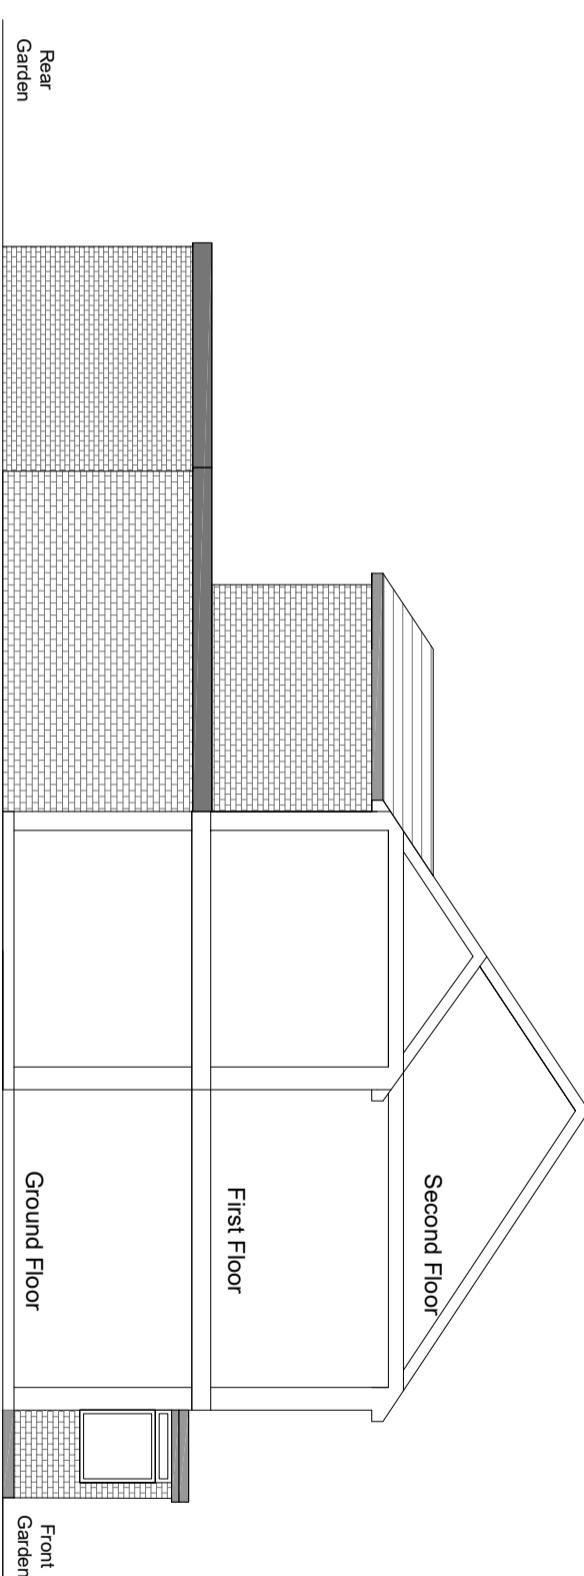


Elevation - Side

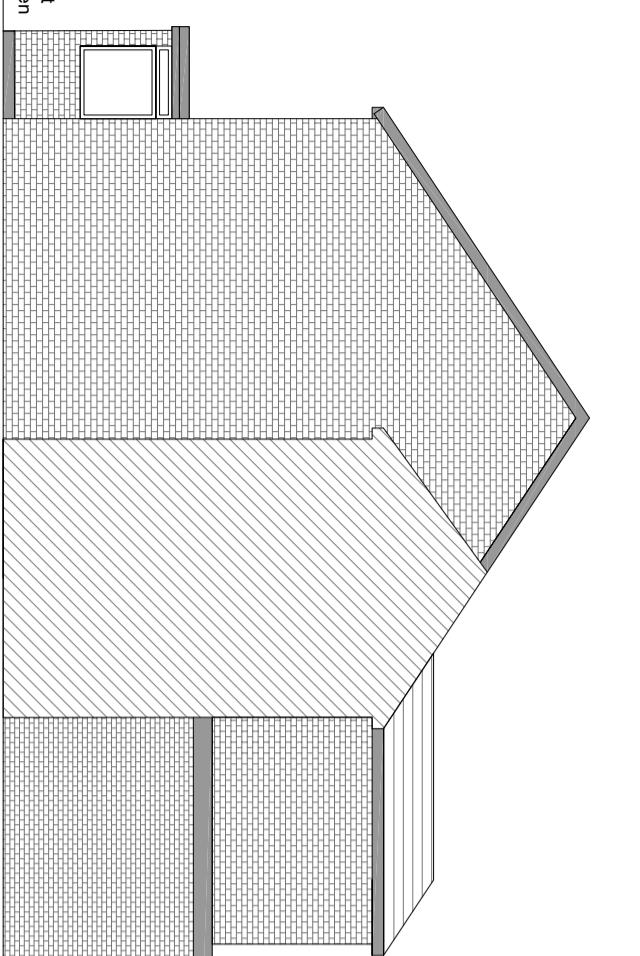

Elevation - Rear

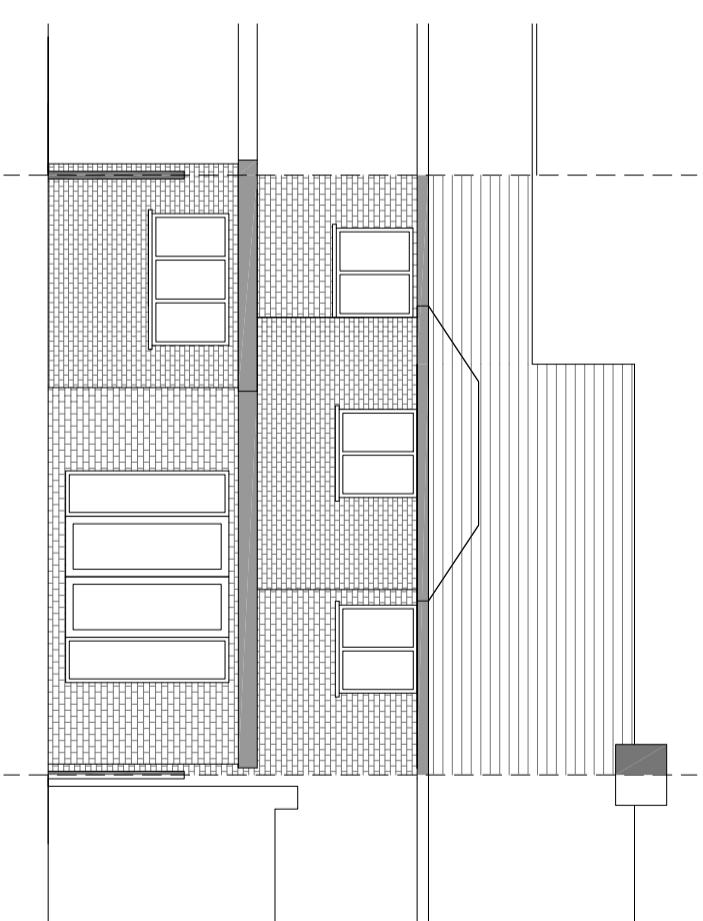

Client:

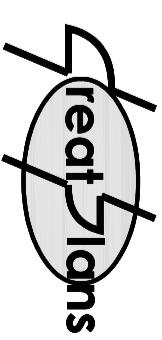


Contacts:

Tel: 07976 928 789
E-Mail: joel.gray@greatplans.co.uk

Location:
49 Keats Way
West Drayton
UB7

Scale: 1:100 @ A3

0 1M 5M

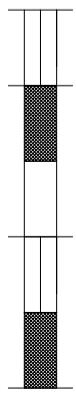

Date: 10-01-23 Drawn By: Joel Gray

Drg No: 02