



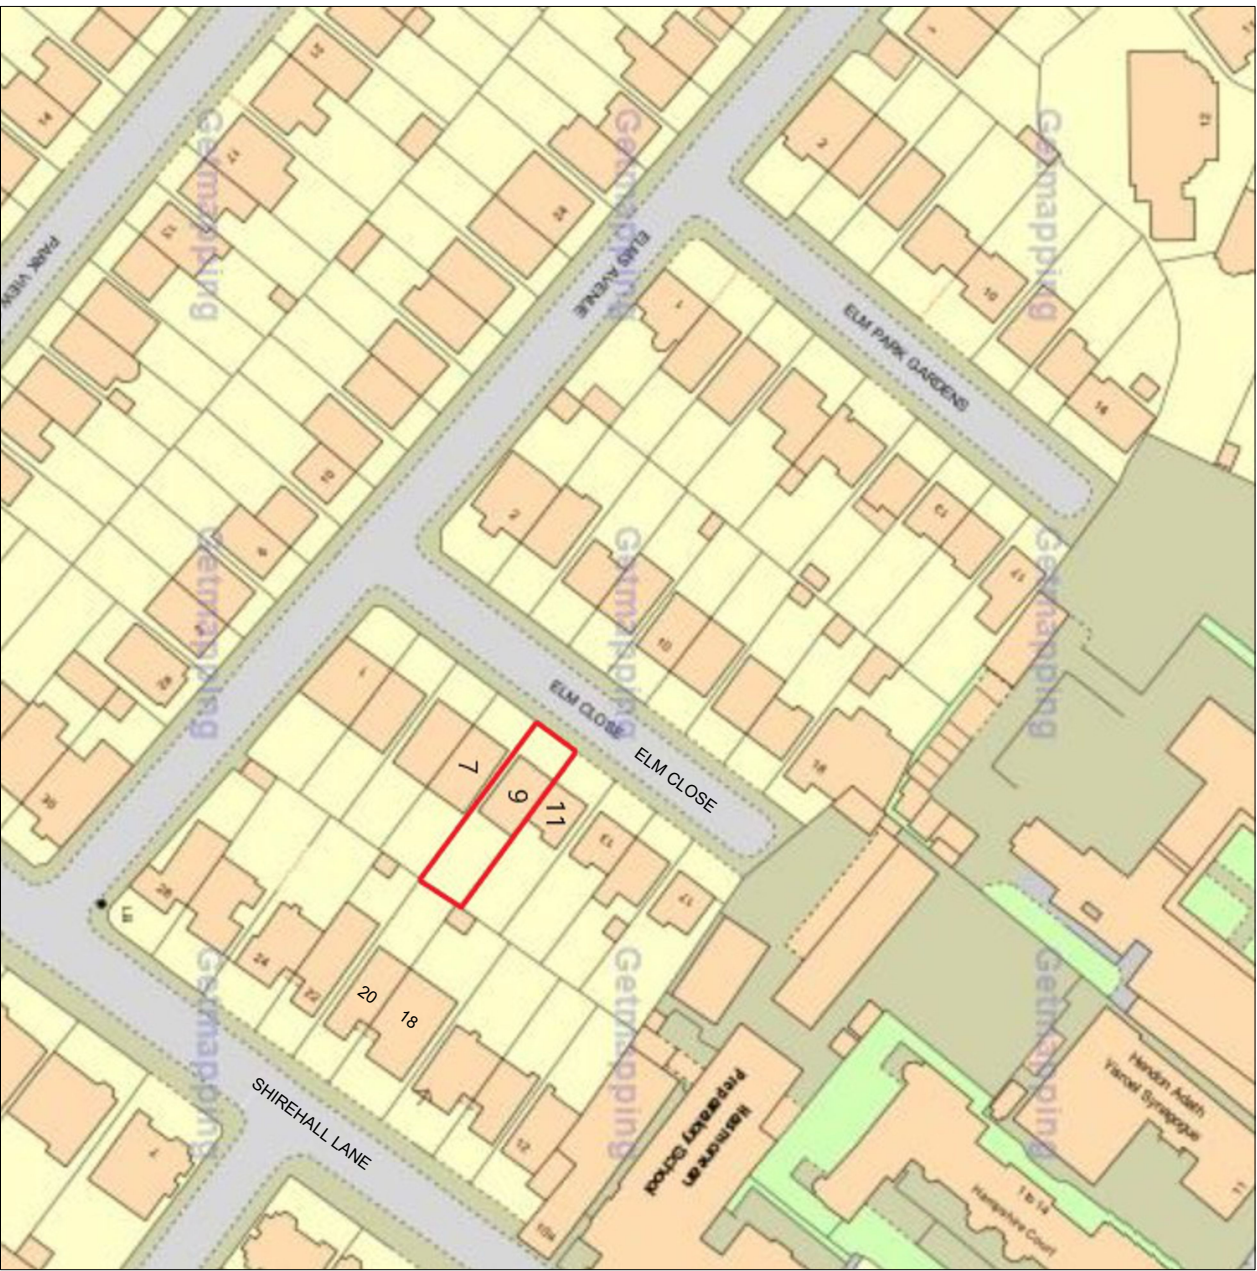

NOTES:

Location Plan - Existing

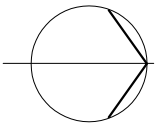


Contacts:
Tel: 020 7528 789
Email: info@greatplans.co.uk

Client:

Location:
9 Elm Close
London
NW4 2PH

Scale: 1:1250 @ A4

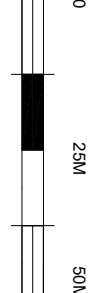

Date: 14-09-22
Drawn By: Joel Gray

Dwg No: 01a