



Existing

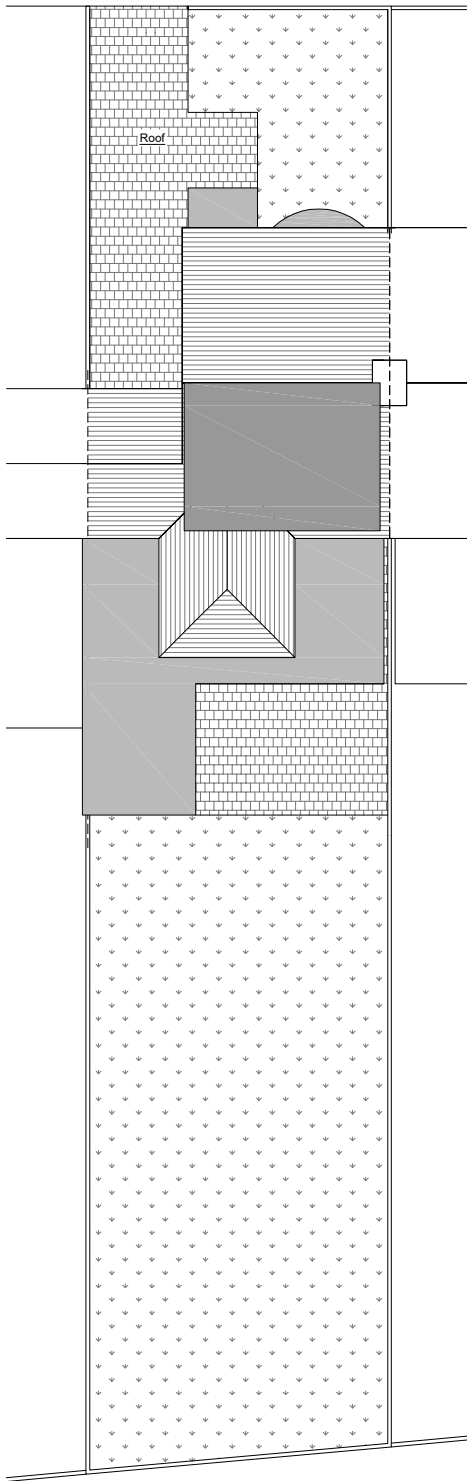

Proposed

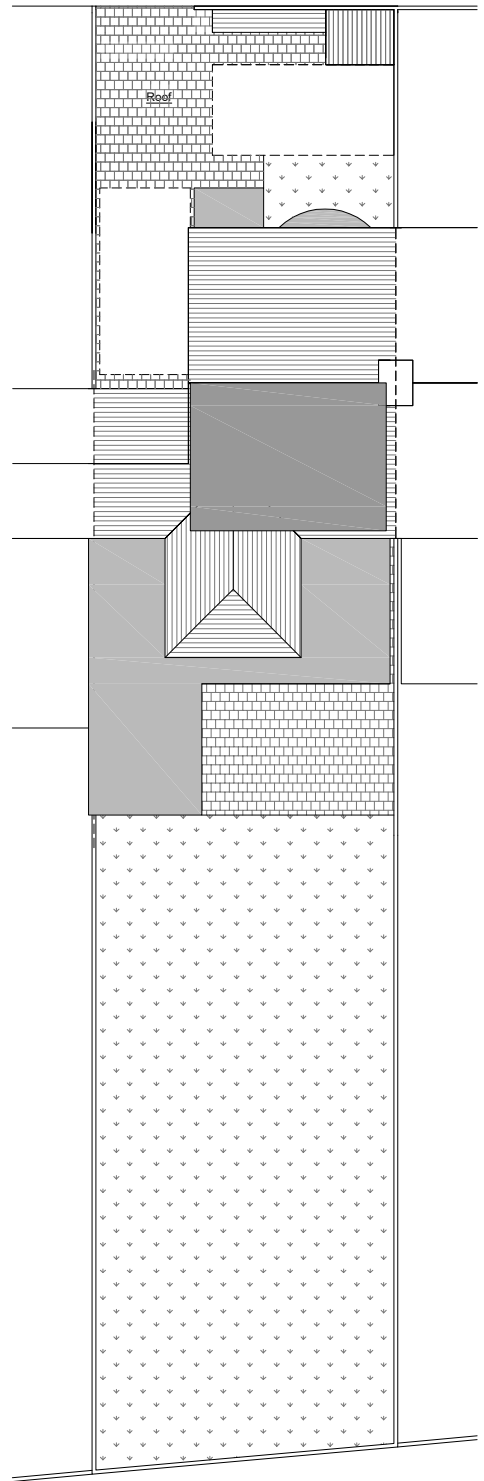

NOTES:

Block Plans

reat plans

Contacts:

Tel:
07976 928 789


E-Mail:
joel.gray@greatplans.co.uk

Location:

49 Keats Way
West Drayton
UB7

Scale: 1:100 @ A2
Scale: 1:200 @ A4

0 2M 8M

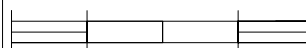

Date:

11-07-23

Drawn By:

Joel Gray

Drg No:

07a