


### Proposed - Cross Section - Side

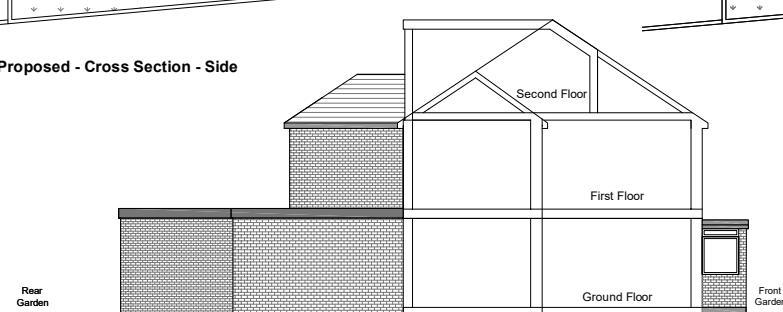

<u>NOTES:</u>		Location:	Scale: 1:100 @ A2 Scale: 1:200 @ A4 0 2M 8M	Date:	Drawn By:
Block Plans	Contacts: Tel: 07976 928 789 E-Mail: joel.gray@greatplans.co.uk			11-07-23	Joel Gray