



NOTES:

Existing & Proposed
Elevations & Cross Section


Elevation - Front

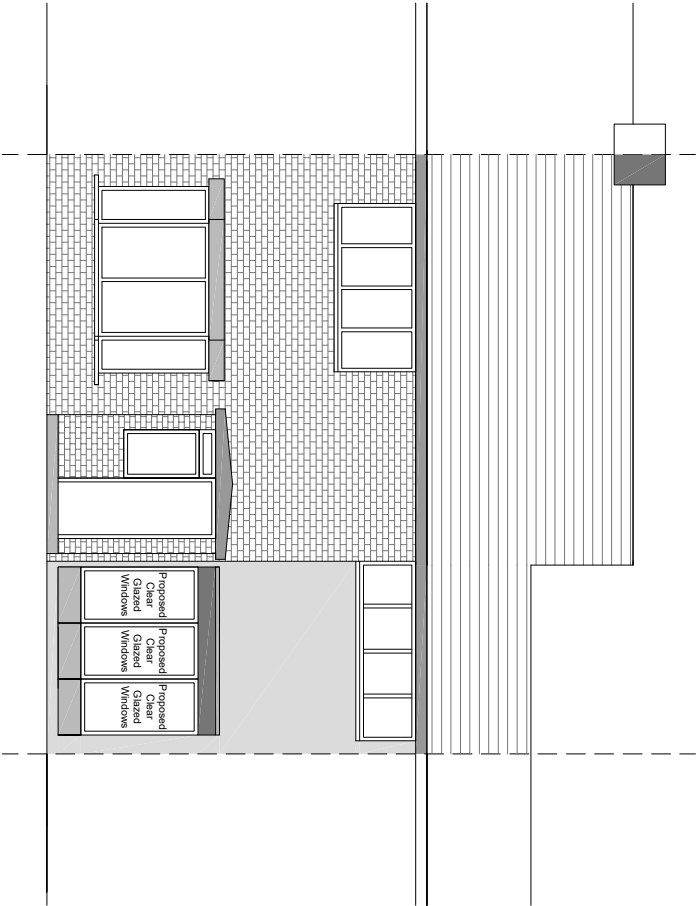



Cross Section - Side

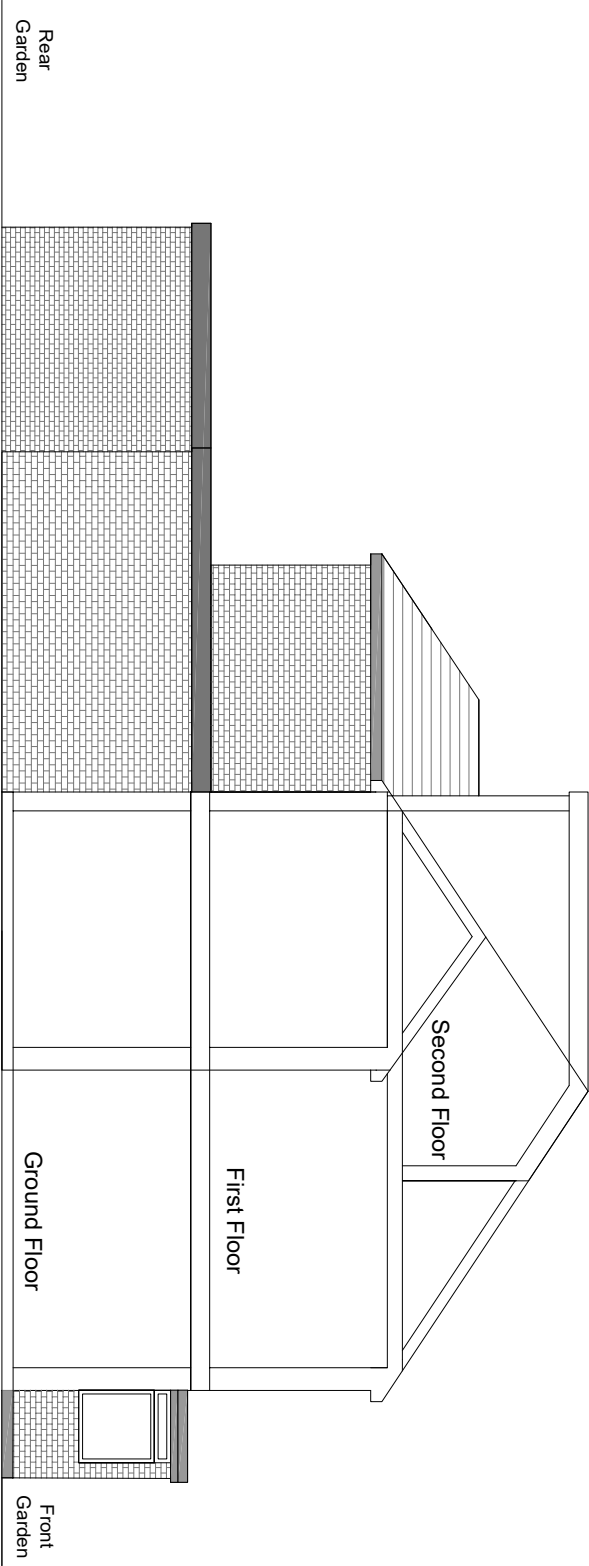

Elevation - Rear

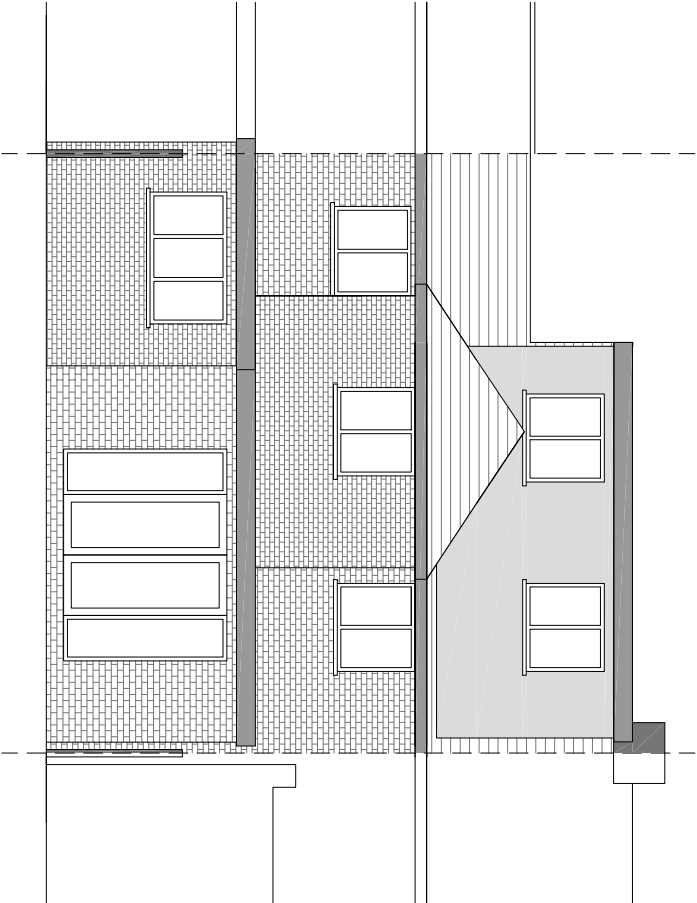

Elevation - Side

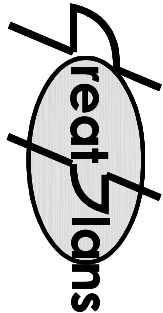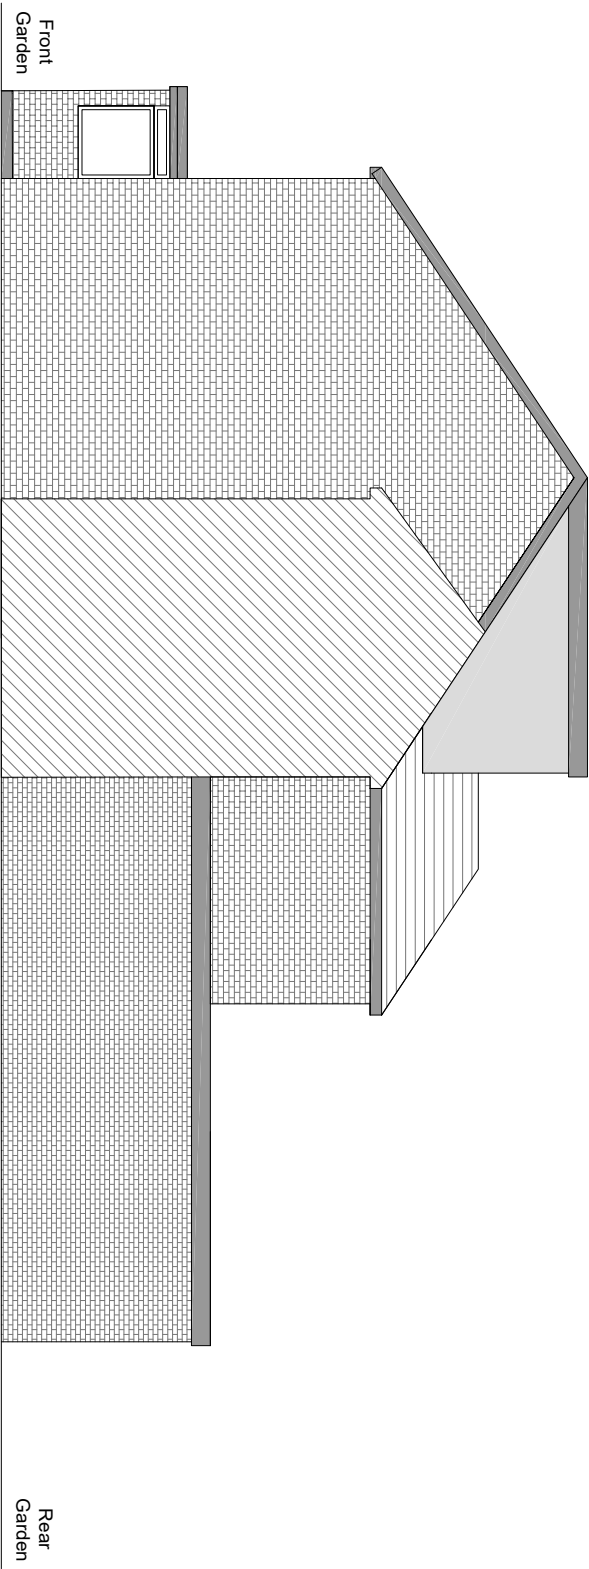


Contacts:
Tel: 07976 928 789
E-Mail: joel.gray@greatplans.co.uk

Client:

Location:
49 Keats Way
West Drayton
UB7

Scale: 1:100 @ A3

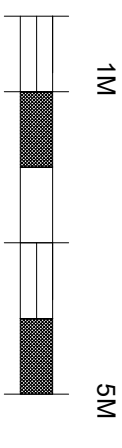

Date: Drawn By:

11-07-23 Joel Gray

Drg No: 04a