

Middlesex Stadium Indicative Landscape Schedules (See Location Reference Sc on Plans 820.07)									
Species	1. Plan Reference / 2. Area Of Planting (m ²) / 3. Density (plants per m ²)								
	1	SC1	SC2	SC3	SC4				Species Tot
	2	3,850	96	122	412				
3	1m Centres	1m Centres	1m Centres	1m Centres	1m Centres				
Species	% mix	Size							
Clematis vitalba	8%	Whips	308	8	10	33			358
Crataegus monogyna	11%	Whips	424	11	13	45			493
Euonymus europaeus	9%	Whips	347	9	11	37			403
Ligustrum vulgare	10%	Whips	385	10	12	41			448
Prunus spinosa	12%	Whips	462	12	15	49			538
Rosa canina	8%	Whips	308	8	10	33			358
Rubus fruticosus	16%	Whips	616	15	20	66			717
Sambucus nigra	6%	Whips	231	6	7	25			269
Ulex europeus	5%	Whips	193	5	6	21			224
Viburnum opulus	15%	Whips	578	14	18	62			672
Total	100%		3850	96	122	412			4480

Wildflower Areas EM4


Area of wildflower Meadow = 2,396m²
Sowing rate 3-5 g per m²

0.5% Achillea millefolium (Yarrow)
1% Betonica officinalis (Betony)
3.5% centaurea nigra (Common Knapweed)
1% Filipendula ulmaria (Meadowsweet)
2.5% Galium verum (Lady's Bedstraw)
0.4% Lathyrus pratensis (Meadow Vetchling)
1% Leucanthemum vulgare (Oxeye Daisy)
0.5% Lotus corniculatus (Bird's-foot Trefoil)
1% Plantago lanceolata (Ribwort Plantain)
0.3% Primula veris (Cowslip)
2% Prunella vulgaris (selfheal)
3% Ranunculus acris (Meadow Buttercup)
1.5% Rhinanthus minor (Yellow Rattle)
1.5% Rumex acetosa (Common Sorrel)
0.2% Silene flos-cuculi (Ragged Robin)
0.1% Trifolium pratense (Wild Red Clover)
10% Agrostis capillaris (Common Bent)
2% Alopecurus pratensis (Meadow Foxtail)
2% Anthoxanthum odoratum (Sweet Vernal-grass)
1% Briza media (Quaking Grass)
36% Cynodon dactylon (Crested Dogtail)
24% Festuca rubra (Slender Creeping Red Fescue)
1% Hordeum secalinum (Meadow Barley)
4% Phleum bertolonii (Smaller Cat's-tail)

Amenity Grass E2

Area of Meadow = 22,665m²
Sowing rate 25-35g per m²

80% Perennial Ryegrass
20% Strong Creeping Red Fescue

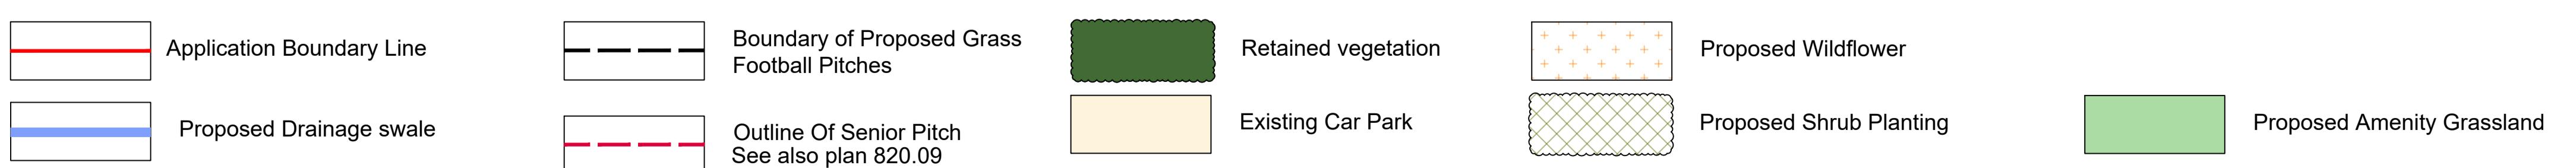

Project Name: Middlesex Stadium (Formerly Hillingdon Borough Football Club)	Drawn By: DW	Approved By: BW	Revision: A
Drawing Name: Landscape Plan	Scale: 1:500 @ A1	Date: 02/09/2024	
Project No: 820	Drawing No: 820.04		