


Typical Tree Protection Fencing Detail

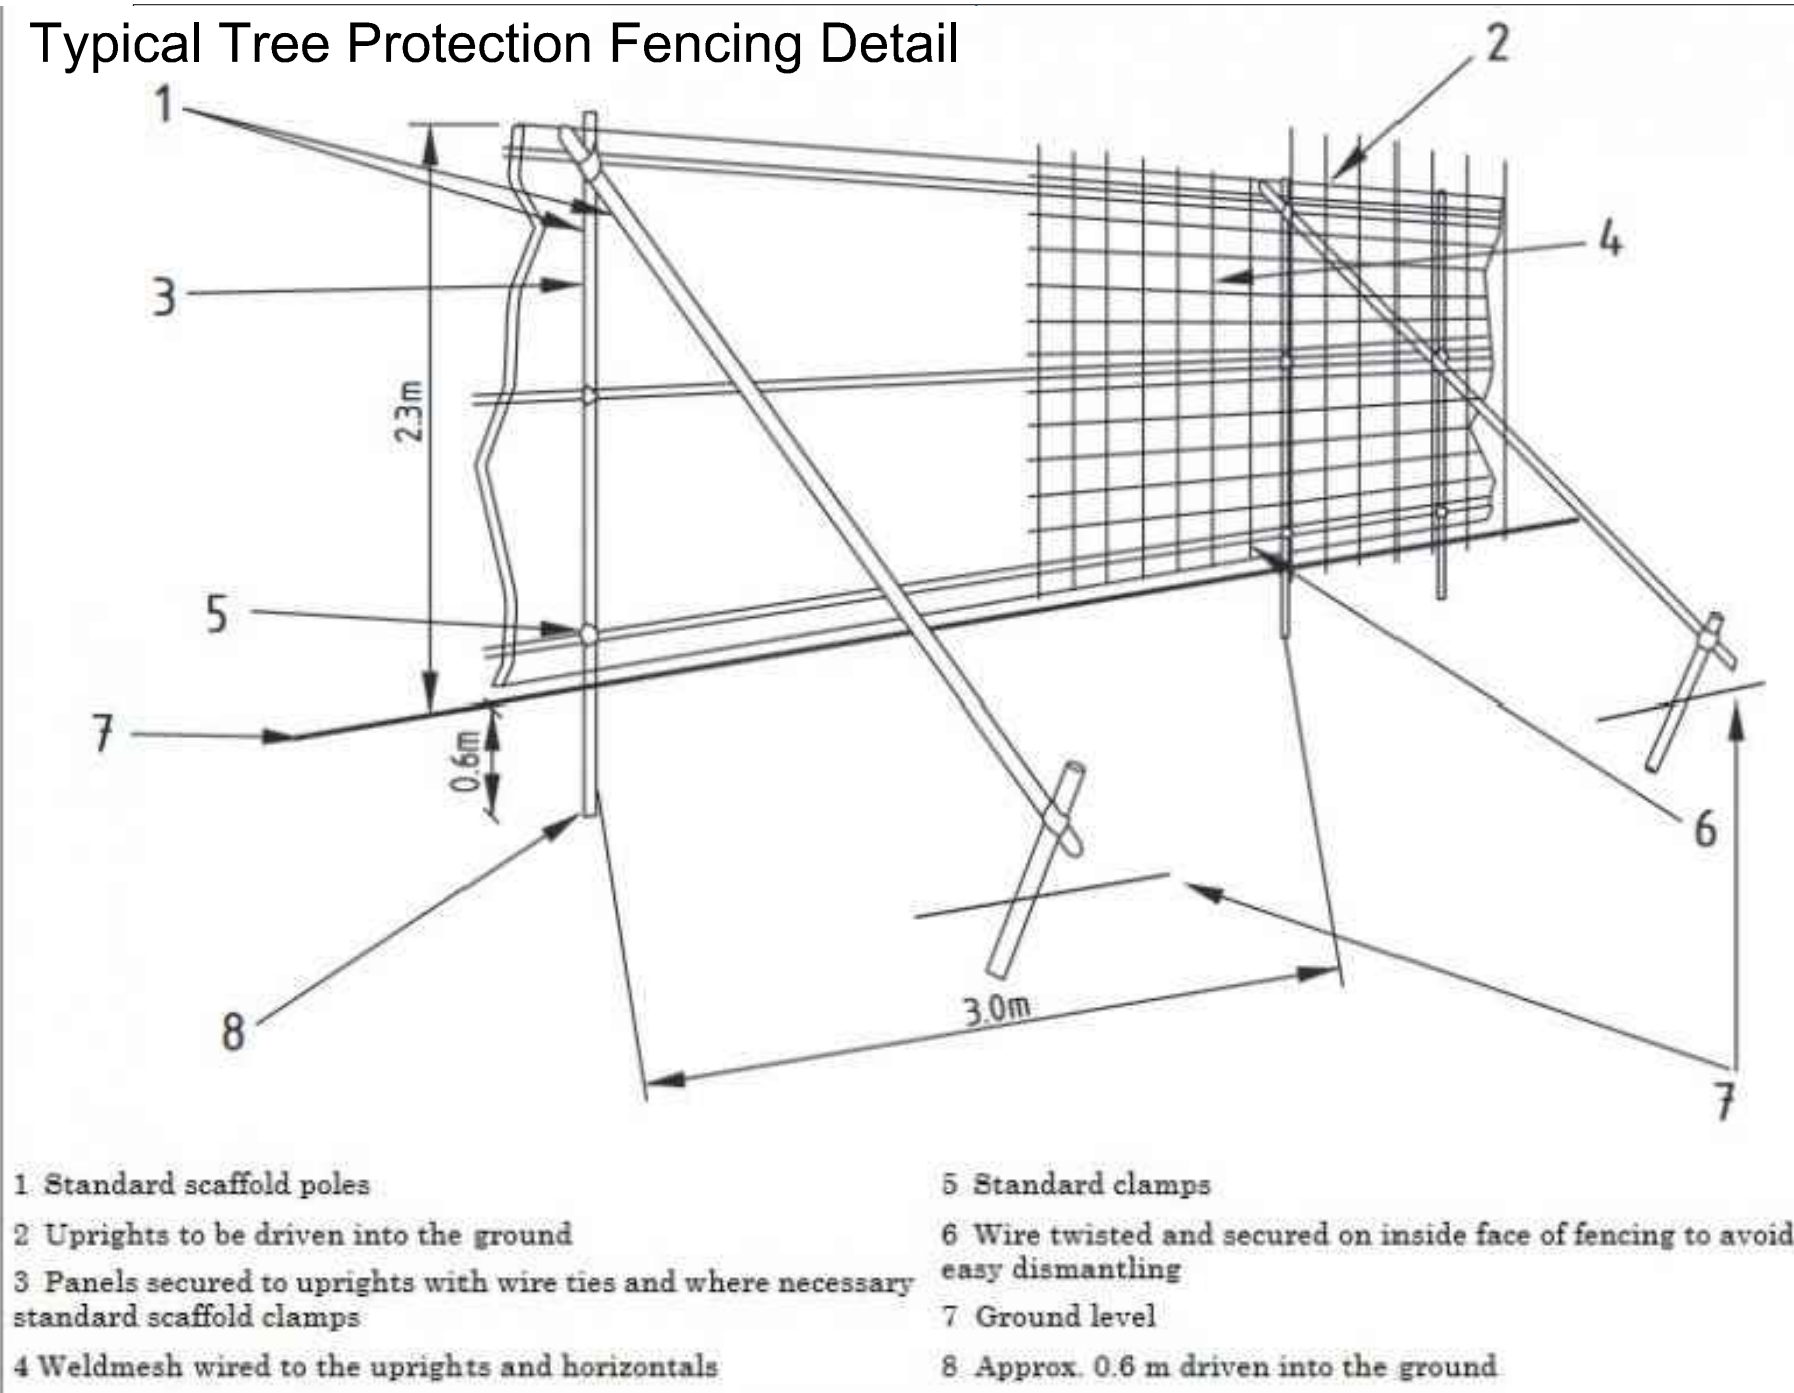

- Boundary of Proposed Grass Youth Football Pitches
- Tree Protection Fencing
- Retained vegetation
- Existing Car Park / Access Road

Project Name: Middlesex Stadium (Formally Hillingdon Borough Football Club)	Drawn By: DW	Approved By: BW	Revision:
Drawing Name: Tree Protection Plan for Condition 12	Scale:1:500 @ A1	Date: 20/07/2025	
Project No: 820	Drawing No: 820.06		



Weller Designs Limited