


Scale

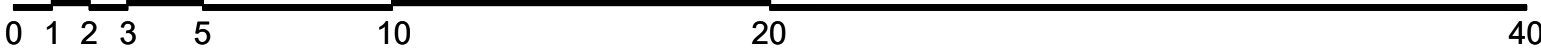

Key

- Existing tree to be retained. Root Protection Areas shown with a pink line
- Tree to be removed
- Tree planting
- Small tree/specimen shrub planting
- Native hedge planting
- Groundcover planting
- Amenity grass and gardens
- Wildflower meadow
- Enhanced grass sward under tree canopies
- Extensive green roof with sedum and wildflowers
- Extensive green roof with wildflowers to bike and bin stores
- Permeable block paving to vehicular surfaces
- Permeable block paving to shared surface crossings
- Permeable block paving to parking bays
- Resin bound gravel
- Flag paving
- Self-binding gravel
- Composite decking
- Wetpour safety surface with feature colours

Notes

- Do not scale directly from this drawing for construction purposes.
- This drawing is to be read in conjunction with all other relevant MHP drawings and information supplied by other consultants.
- Hatch patterns displayed on this drawing are indicative only and do not represent actual paving units or material sizes.
- All tree planting in proximity to buildings to be checked by engineers to ensure foundation detailing is appropriate.
- Existing vegetation shown on this drawing is taken from the arboricultural survey by Trevor Heaps Arboricultural Consultancy Ltd.
- Materials selection and colours to be approved prior to ordering.

A. Trees added for BNG requirements		02/10/25	HS	BD
Revisions:		Date	Drawn	Checked
Project: Haydon Drive, Pinner				
Client: Hunters				
Title: Landscape General Arrangement				
Drawing number:		Rev:		
25177.101		A		
Status: FOR TENDER				
Drawn By:	Checked By:	Date:	Scale @ A1:	
HS	BD	Sept 25	1:200	



MHP DESIGN LTD 79 THE PROMENADE CHELTENHAM GL50 1PJ
T 01242 250 822 E mhp@mhpdesign.com www.mhpdesign.com

Haydon Drive, Pinner
Landscape General Arrangement

