


51, Wieland Road, Northwood, Hillingdon, HA6 3QX

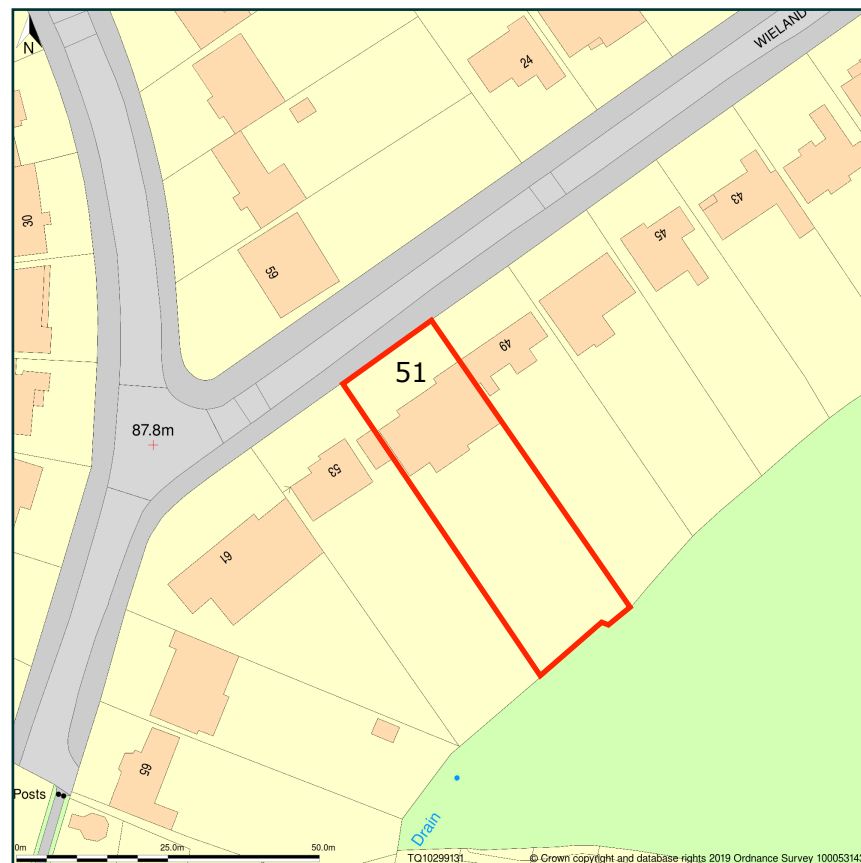

This is read in conjunction with:-


204885r- 51 Wieland-02-20 - THORS TREES -

As the line of trees along the right boundary are to be removed and replaced.  
The approval of CONDITION 6 is to be applied.

Site Plan shows area bounded by: 510224.34, 191245.36 510365.76, 191386.78 (at a scale of 1:1250), OSGridRef: TQ10299131. The representation of a road, track or path is no evidence of a right of way. The representation of features as lines is no evidence of a property boundary.

Produced on 22nd May 2019 from the Ordnance Survey National Geographic Database and incorporating surveyed revision available at this date. Reproduction in whole or part is prohibited without the prior permission of Ordnance Survey. © Crown copyright 2019. Supplied by www.buyaplan.co.uk a licensed Ordnance Survey partner (100053143). Unique plan reference: #00423982-2CC7BD

Ordnance Survey and the OS Symbol are registered trademarks of Ordnance Survey, the national mapping agency of Great Britain. Buy A Plan logo, pdf design and the www.buyaplan.co.uk website are Copyright © Pass Inc Ltd 2019

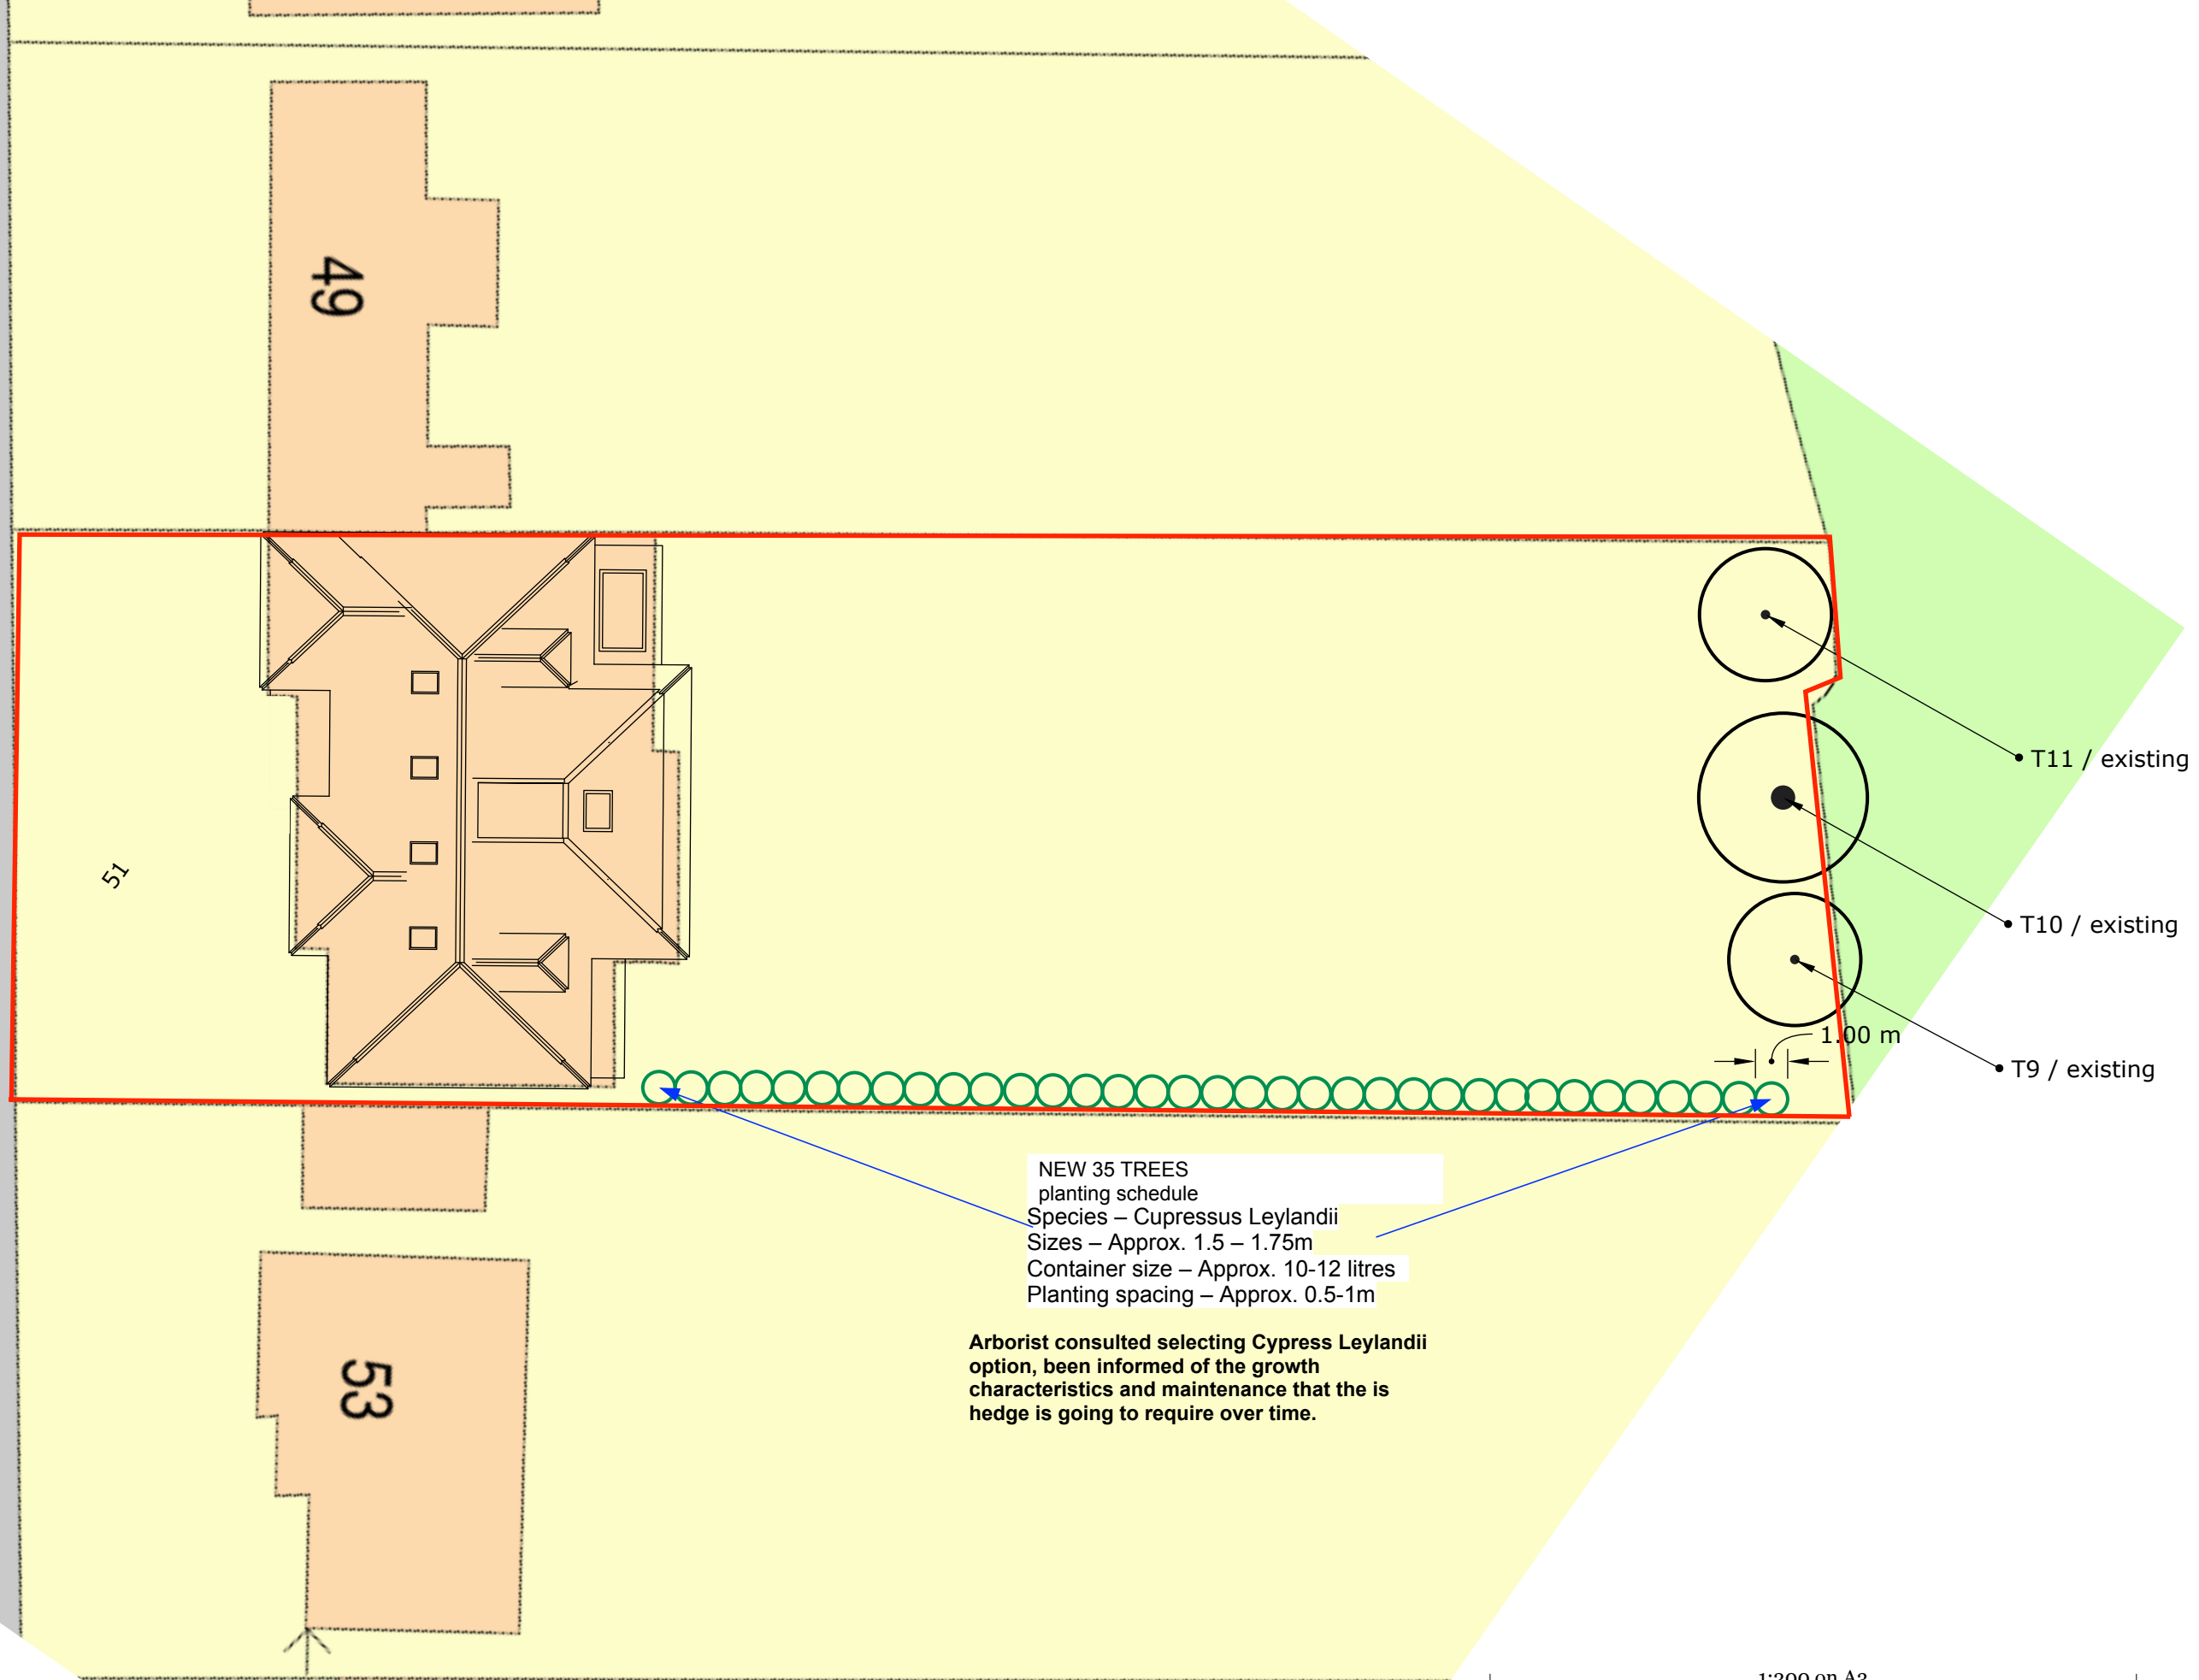

NEW 35 TREES  
 planting schedule  
 Species – Cupressus Leylandii  
 Sizes – Approx. 1.5 – 1.75m  
 Container size – Approx. 10-12 litres  
 Planting spacing – Approx. 0.5-1m

Arborist consulted selecting Cypress Leylandii option, been informed of the growth characteristics and maintenance that the hedge is going to require over time.

