



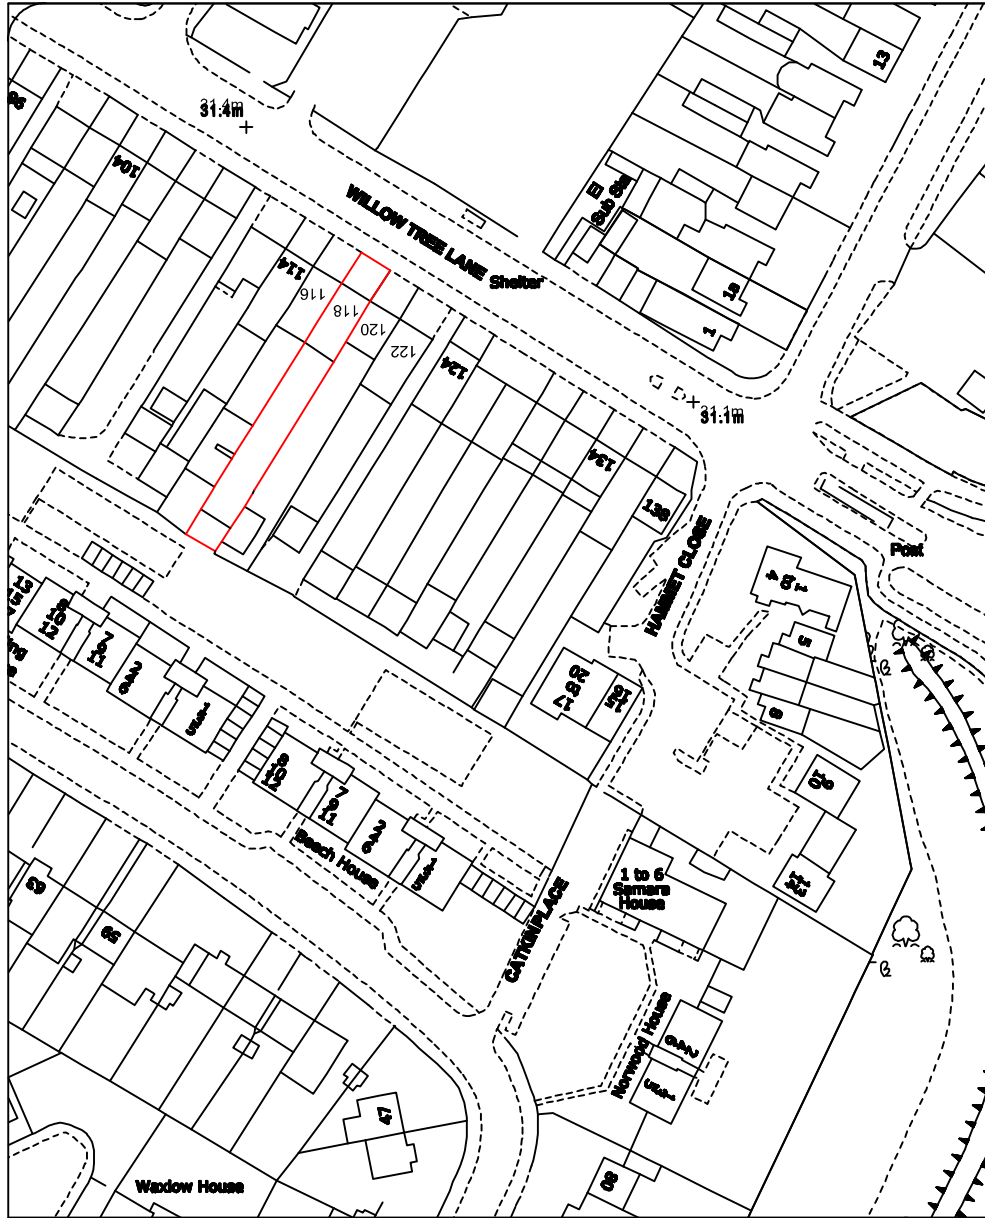

SITE LOCATION PLAN SCALE 1:1250

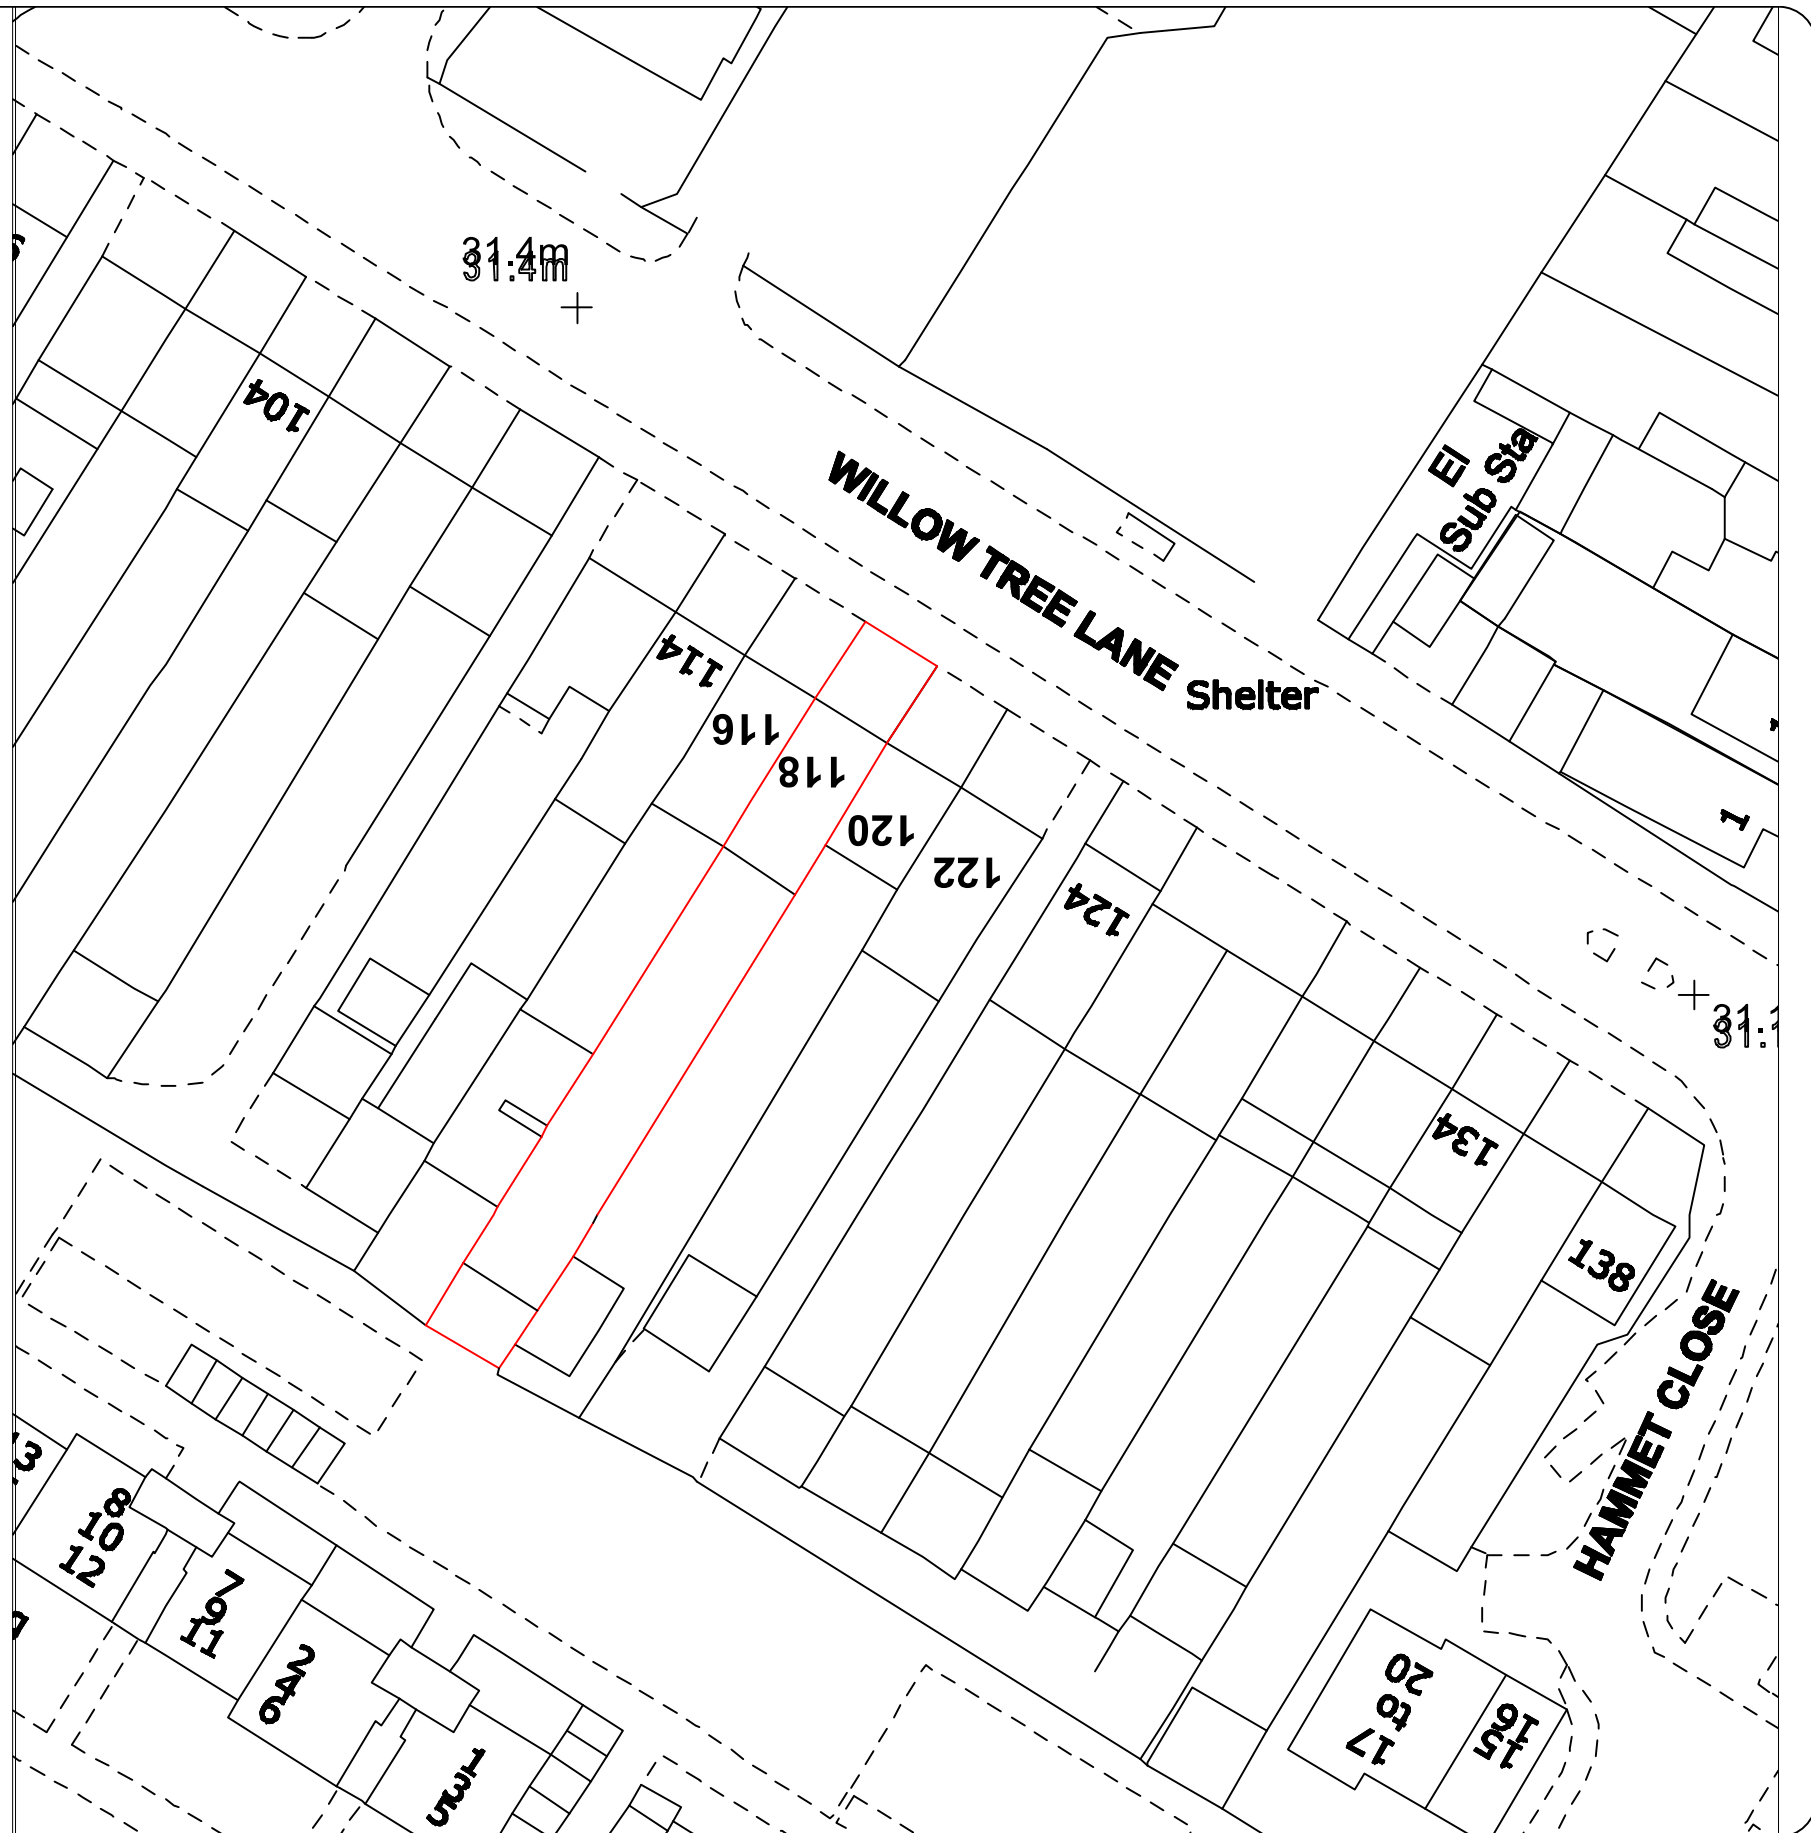

EXISTING BLOCK PLAN SCALE 1:500

A3

PROJECT 118 WILLOW TREE LANE HAYES LONDON	SCALE AS ANOTATED	DRAWN FO	CHECKED FO
	DATE	STATUS PLANNING	
	DRAWING No. 001	REVISION	