


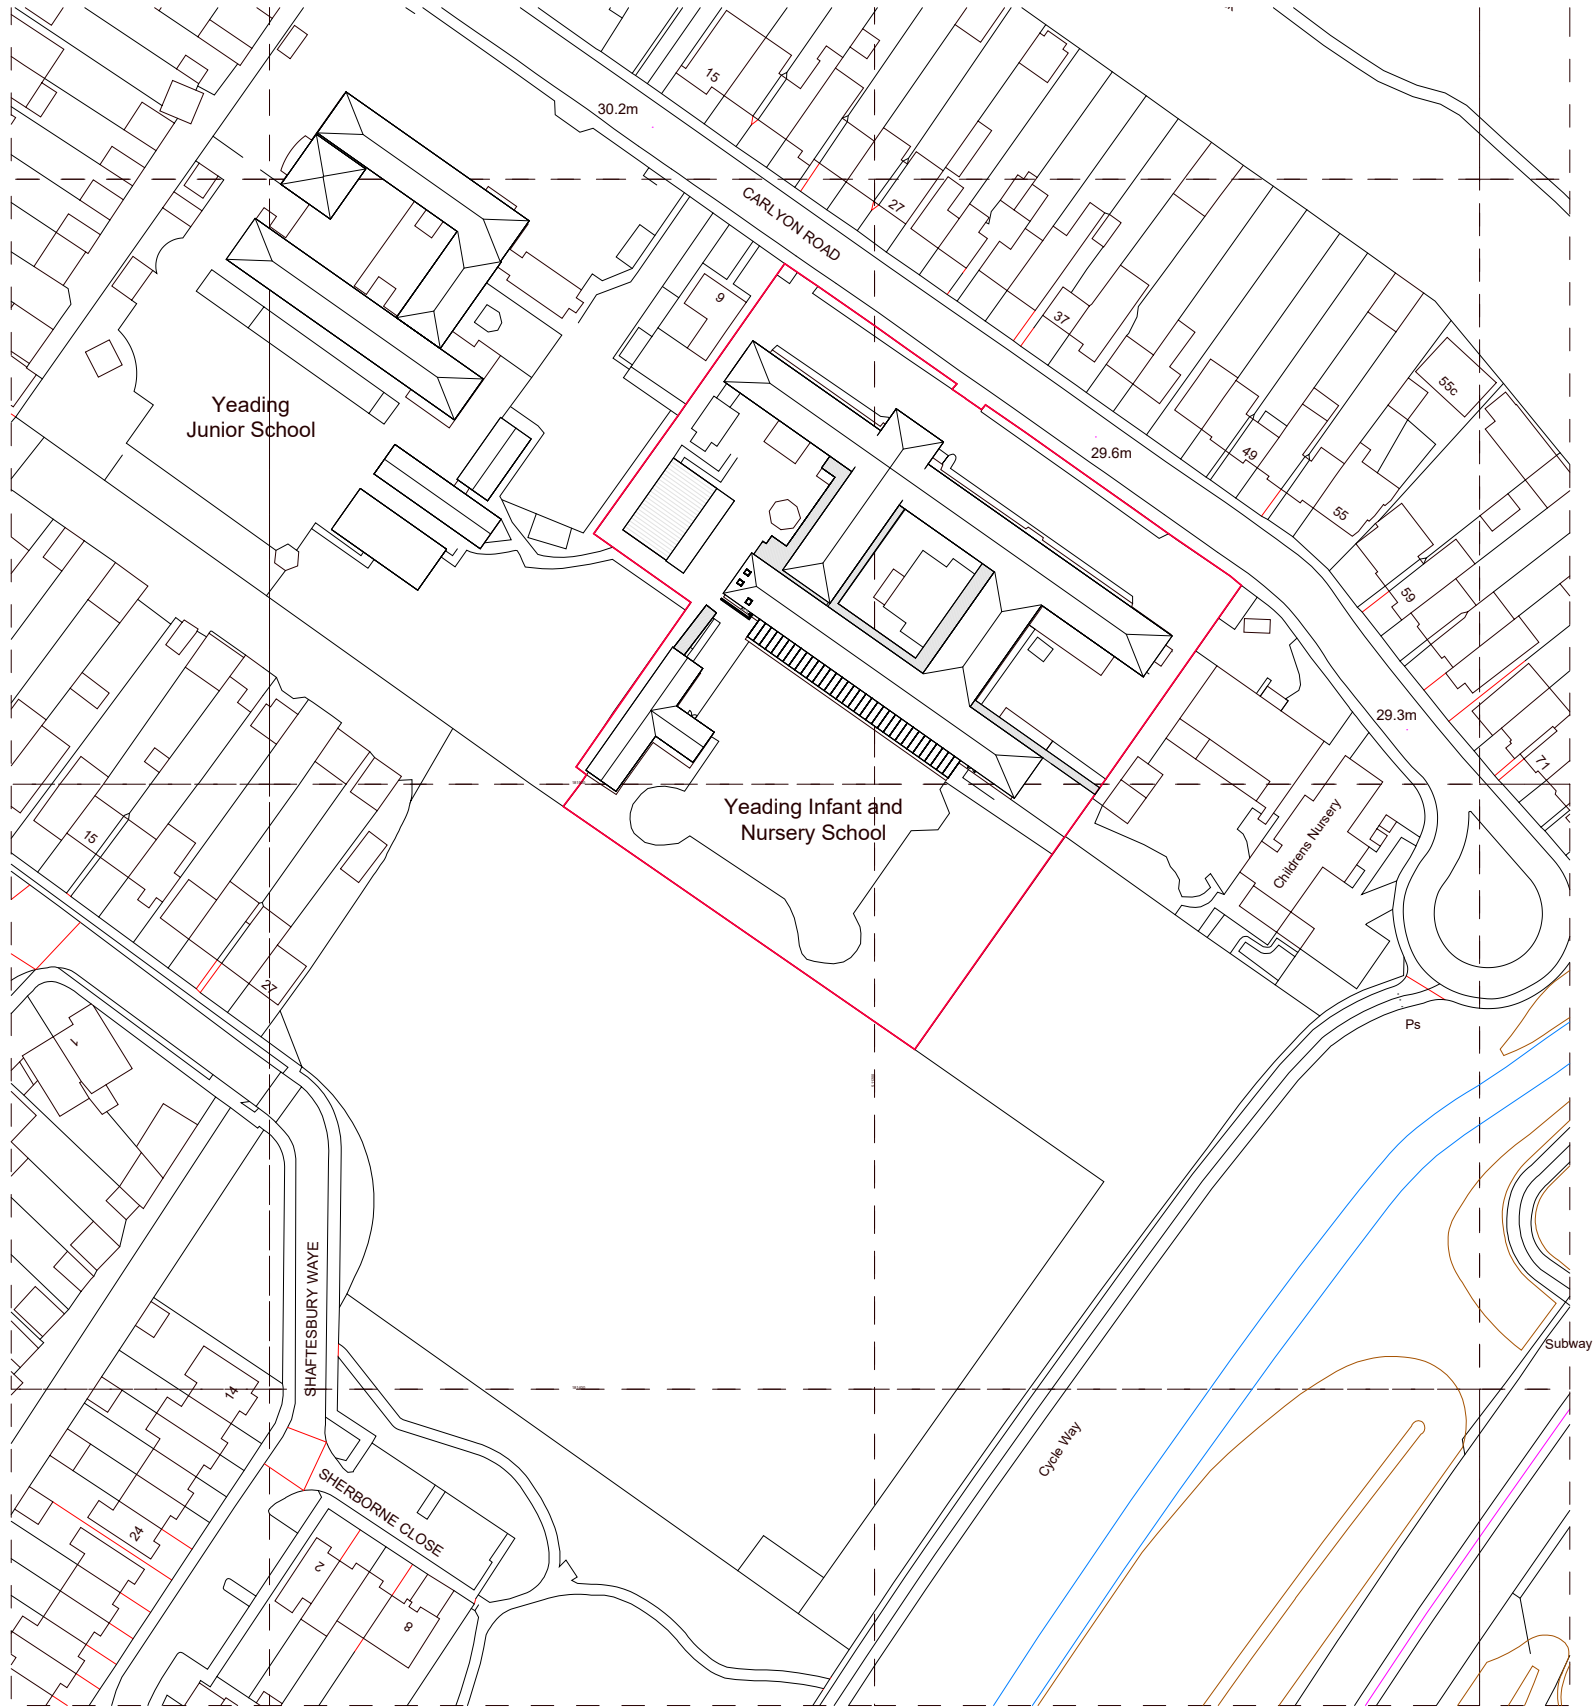


Ordnance Survey, (c) Crown Copyright 2020. All rights reserved. Licence number 100022432


Site Boundary
Area - 8000m²

1

Location Plan
1 : 1250

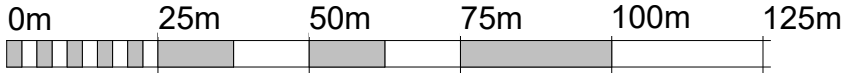

VISUAL SCALE 1:1250 @ A3

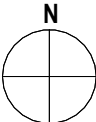

Property Technics Ltd pt 2nd Floor, Trian Court, 2 Bedford Square, London, W1G 9EJ Telephone: 0207 4434000 Email: info@propertytechnics.co.uk	
Client London Borough of Hillingdon	
Project Title Yeading Infant and Nursery School, Middlesex, UB4 0NR.	
Drawing Title Location Plan A3	
Drawing No. P1	Rev
Scale @ A3 1 : 1250	Planning
Created By Rakesh M	Building Control
Check By	Client
	Search
	Information

This drawing and the copyright, design rights and all other intellectual property rights in it belong to PT3 Associates Ltd. No licence or assignment of any such rights is granted hereunder. This drawing is not to be copied or designed to a third party without written permission.