


Dashed line represents 1.8m high fence separating play area to parking.

Area reserved for drop off only

Proposed footpath

Existing Parking Spaces 25 Including 3no accessible bays
Proposed Parking Spaces 25 3no accessible bays

1 Car Parking Option 1
1 : 500

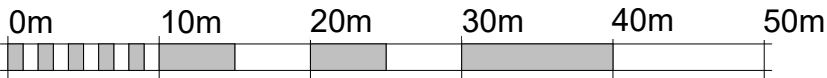

VISUAL SCALE 1:500 @ A3

Property Technics Ltd
2nd Floor, Tower Court,
25 Abchurch Lane,
London, EC4N 3DF
Telephone: 0203 242488
Email: info@propertytechnics.co.uk

Client	
London Borough of Hillingdon	
Project Title	
Yeading Infant and Nursery School, Middlesex, UB4 0NR.	
Drawing Title	
Proposed Parking A3	
Drawing No. P20	Rev
Scale @ A3 1 : 500	Planning
Created By Rakesh M	Building Control
Check By	Client
	Search
	Information

This drawing and the copyright, design rights and all other intellectual property rights in it belong to Property Technics Ltd. No licence or assignment of any such rights is granted hereunder. This drawing is not to be copied or divulged to a third party without written permission.