

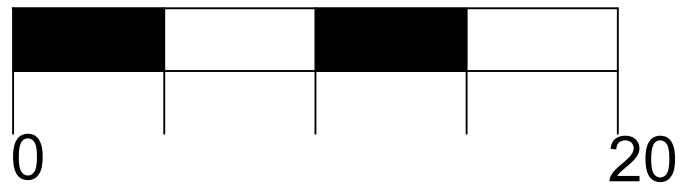
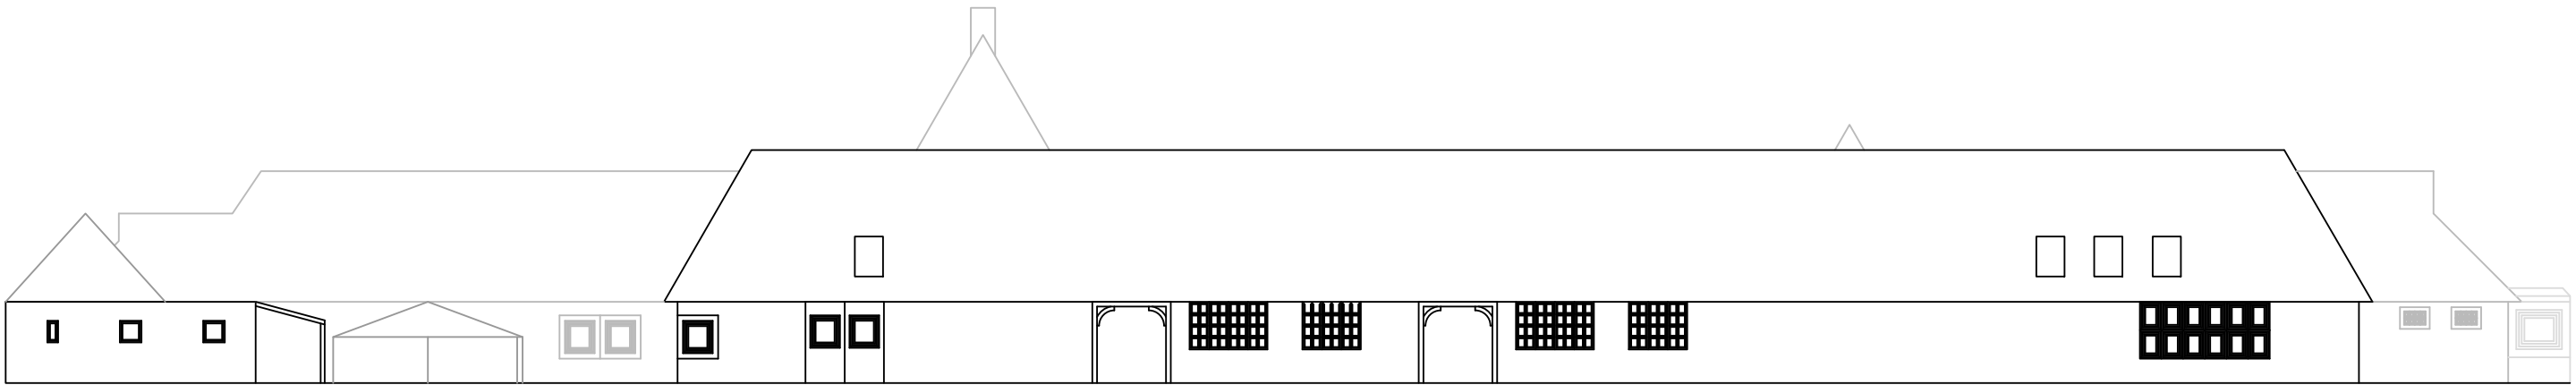




 solar for schools		DWG: 2
Project Name	Yeadings Infant and Nursery School - Northern Elevation Plan	
Scale	1:250	

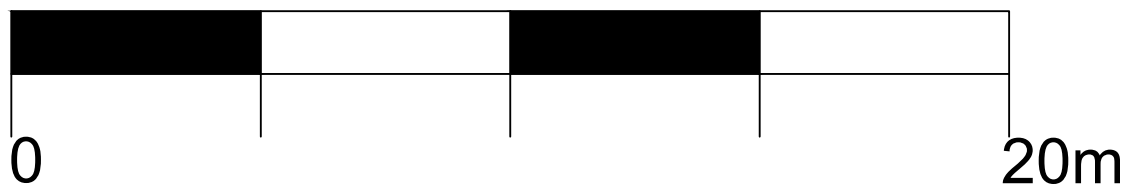

 solar for schools		DWG: 2
Project Name	Yeadings Infant and Nursery School - Southern Elevation Plan	
Scale	1:250	

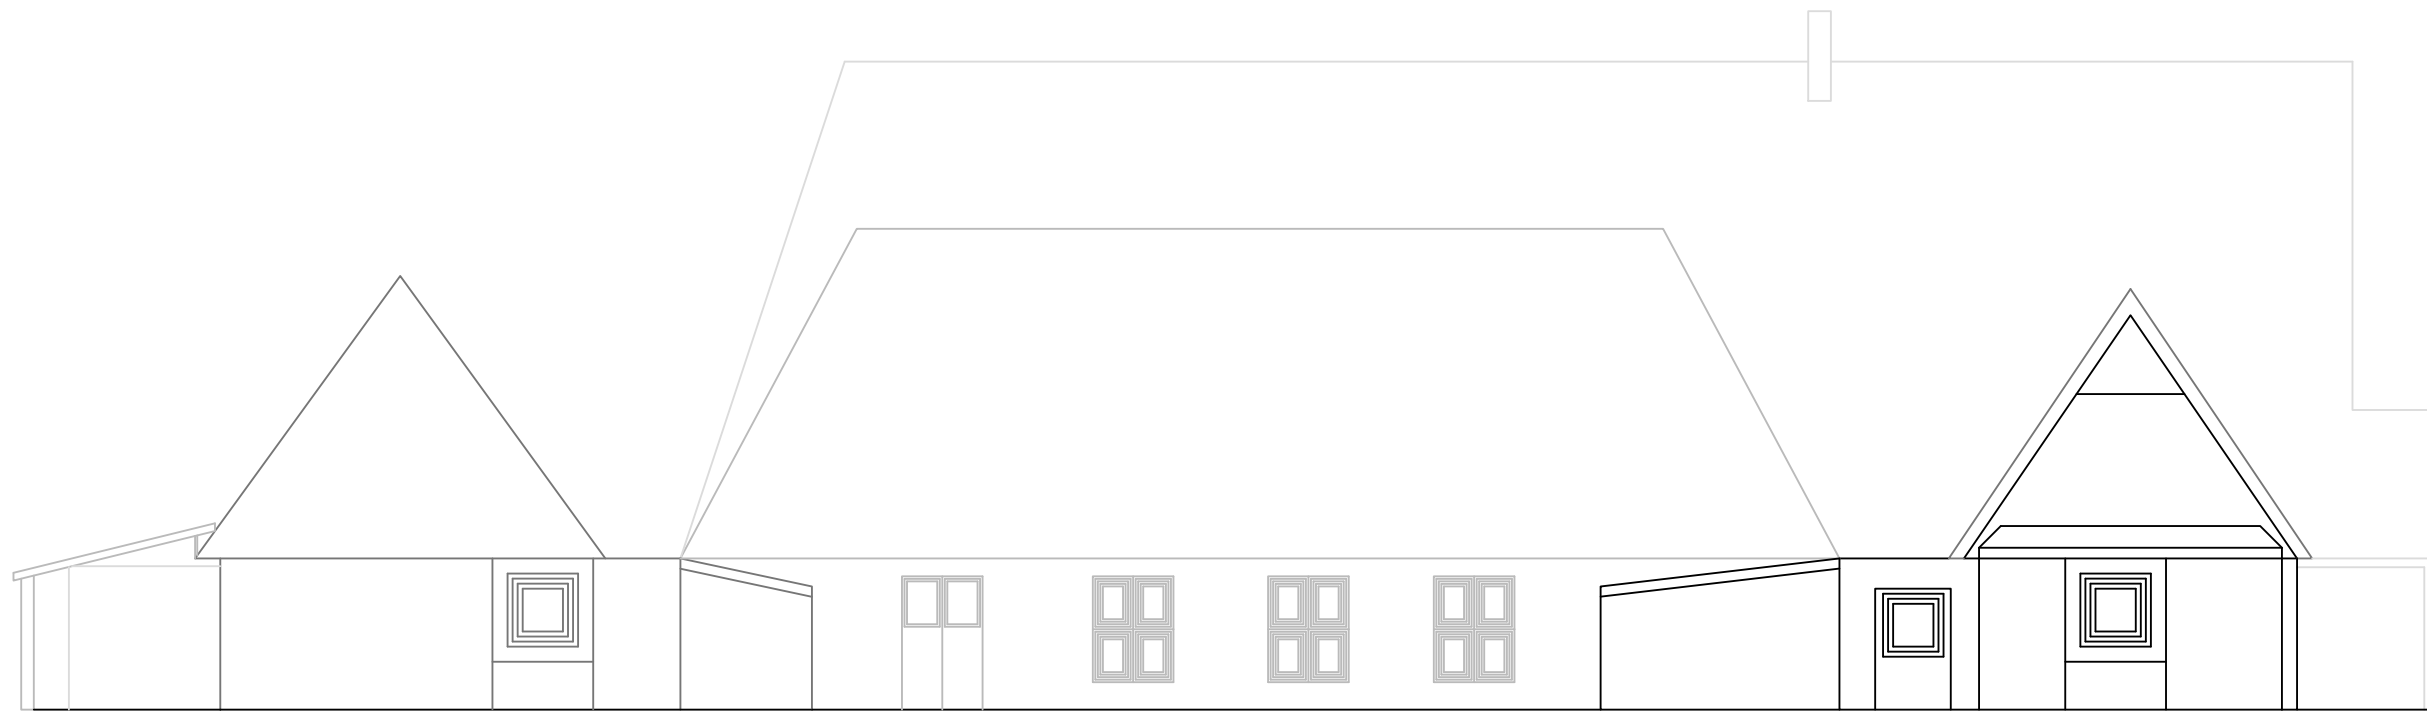

 solar for schools		DWG: 2
Project Name	Yeadings Infant and Nursery School - Eastern Elevation Plan	
Scale	1:150	

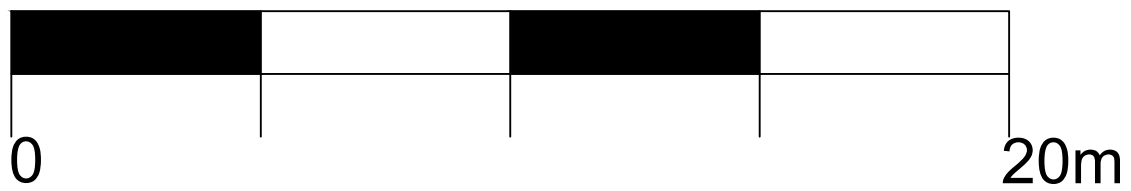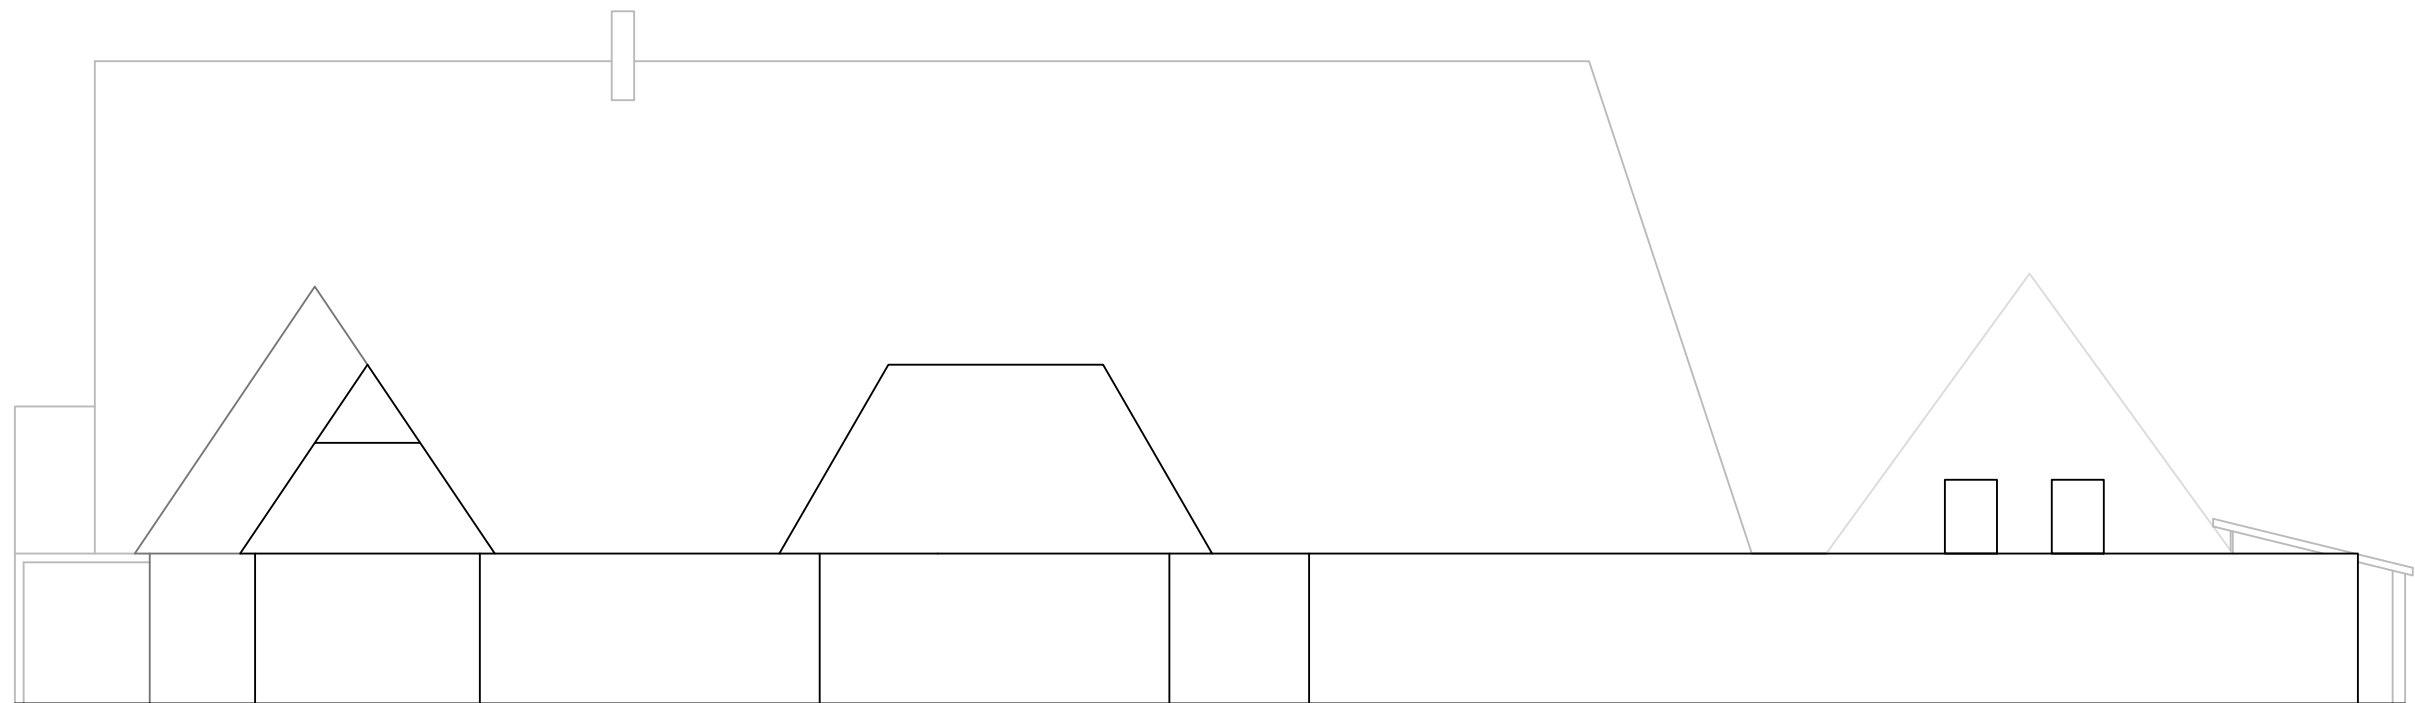

 solar for schools		DWG: 2
Project Name	Yeadings Infant and Nursery School - Western Elevation Plan	
Scale	1:150	