

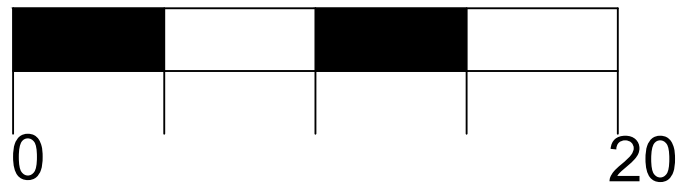
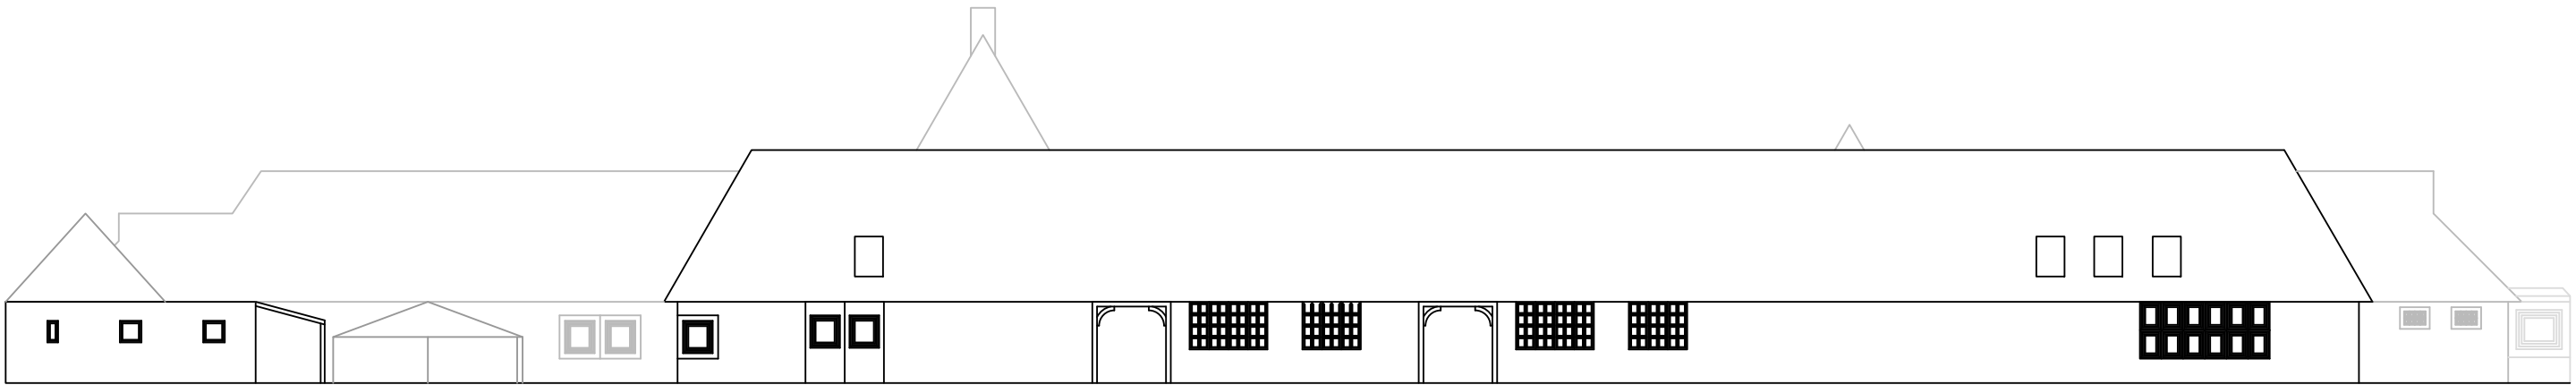




 solar for schools	
Project Name	Yeadings Infant and Nursery School - Northern Elevation Plan
Scale	1:250

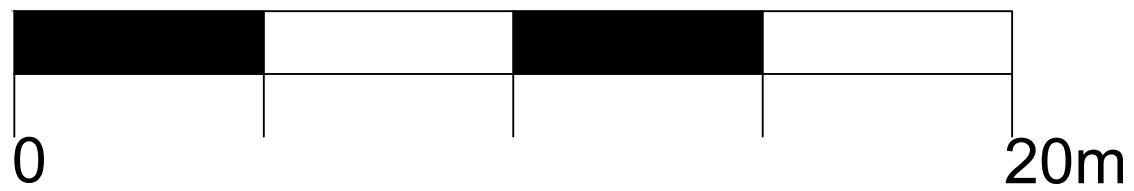

 solar for schools	
Project Name	Yeadings Infant and Nursery School - Southern Elevation Plan
Scale	1:250

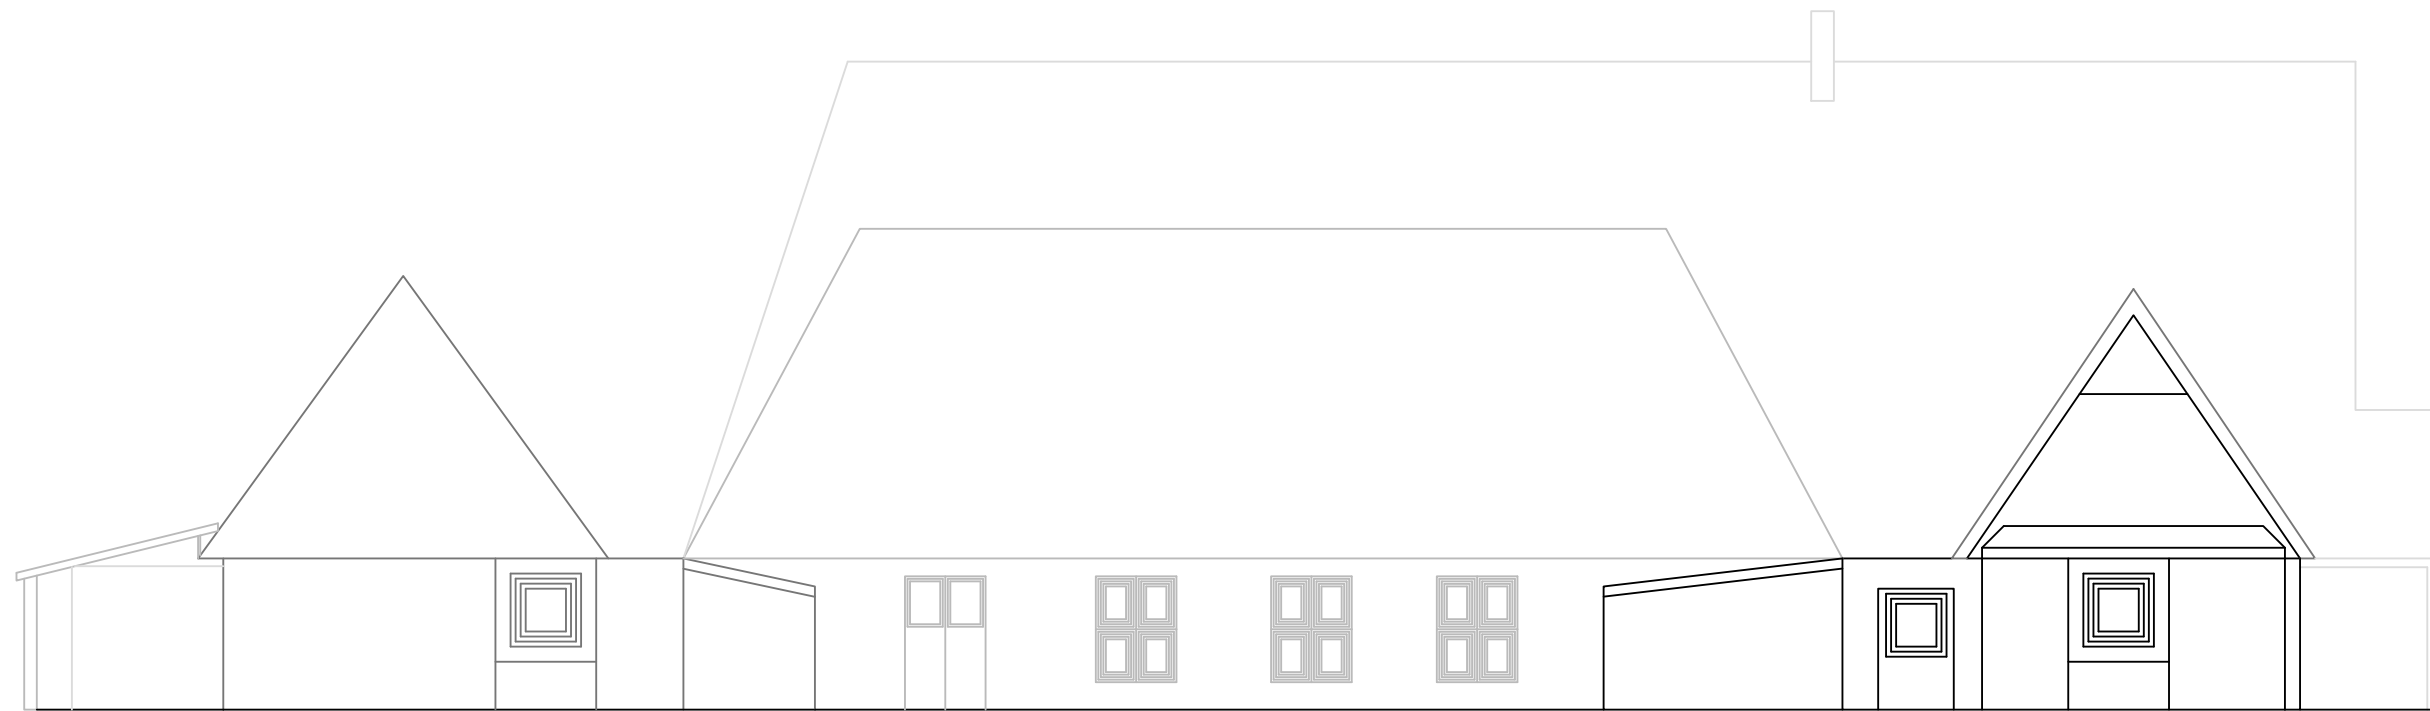

 solar for schools	
Project Name	Yeadings Infant and Nursery School - Eastern Elevation Plan
Scale	1:150

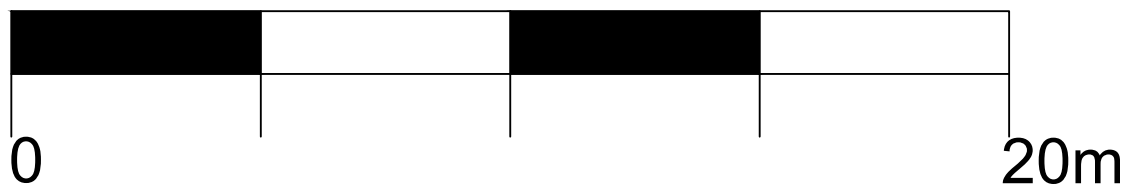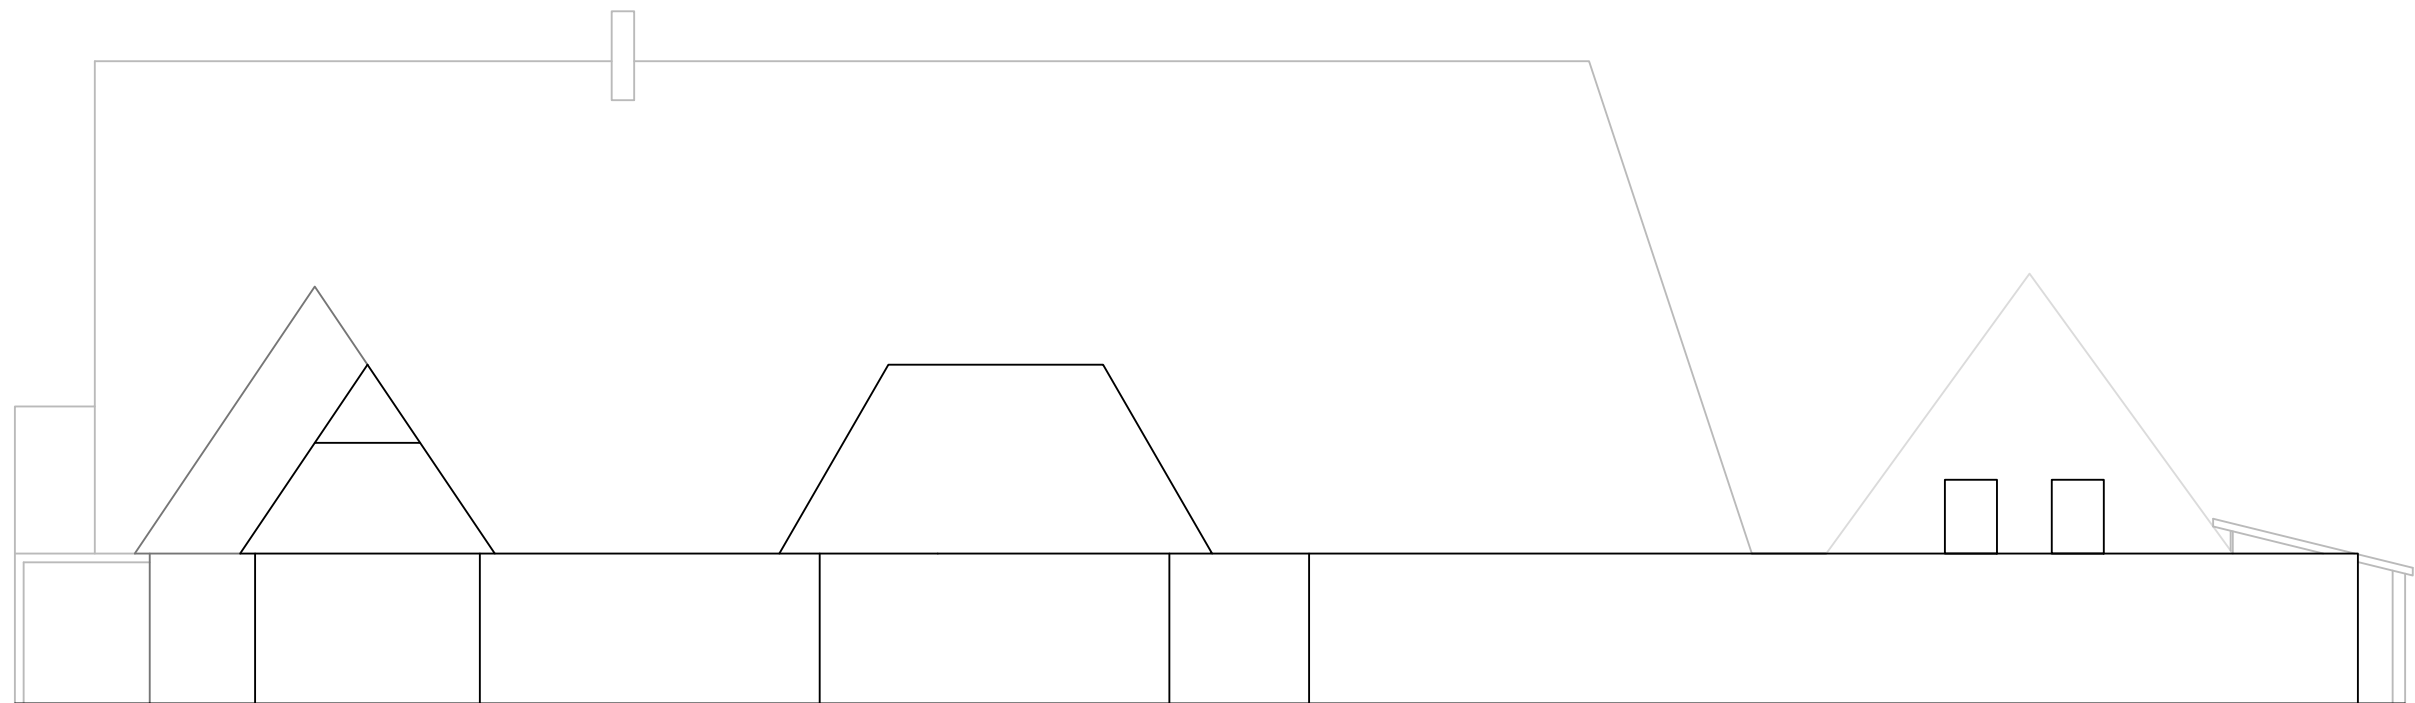

 solar for schools	
Project Name	Yeadings Infant and Nursery School - Western Elevation Plan
Scale	1:150