




Existing Elevation facing the Playing Field - unaltered.

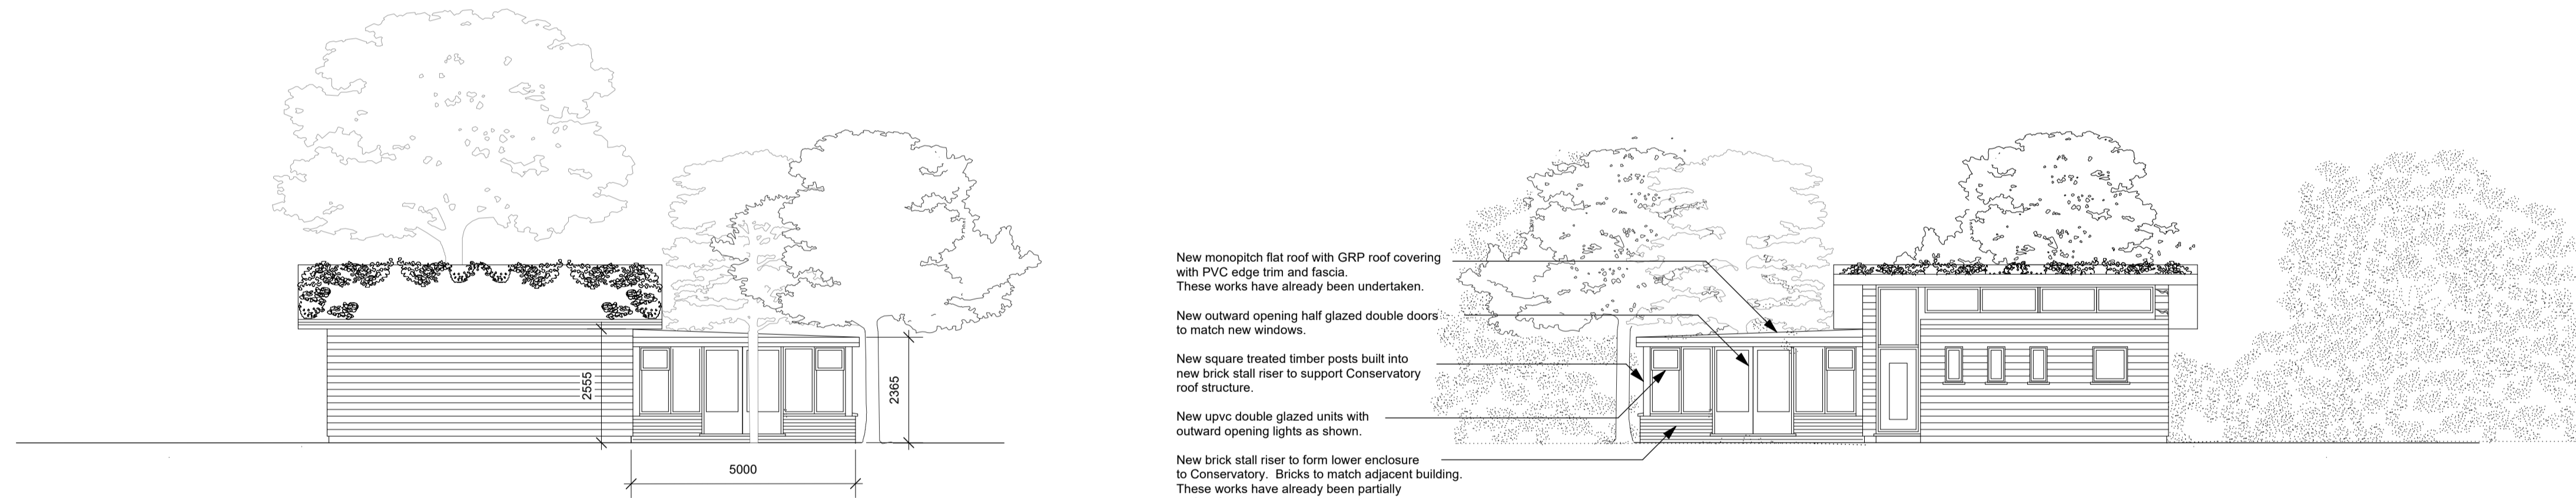

Proposed Elevation facing boundary showing new Conservatory style covered play area.

Proposed Elevation facing school showing new Conservatory style covered play area.



Proposed Elevation facing the Forest Schools Area showing new Conservatory style covered play area.

