

N

THE **MARKET** DESIGN & BUILD




A TRUE DESIGN & BUILD COMPANY

320 High Street
Harlington, Hayes,
Middlesex,
UB3 5DU

320 High Street
Harlington, Hayes,
Middlesex,
UB3 5DU

t:0203 432 5269

www.themarketdesignbuild.com
info@themarketdesignbuild.com

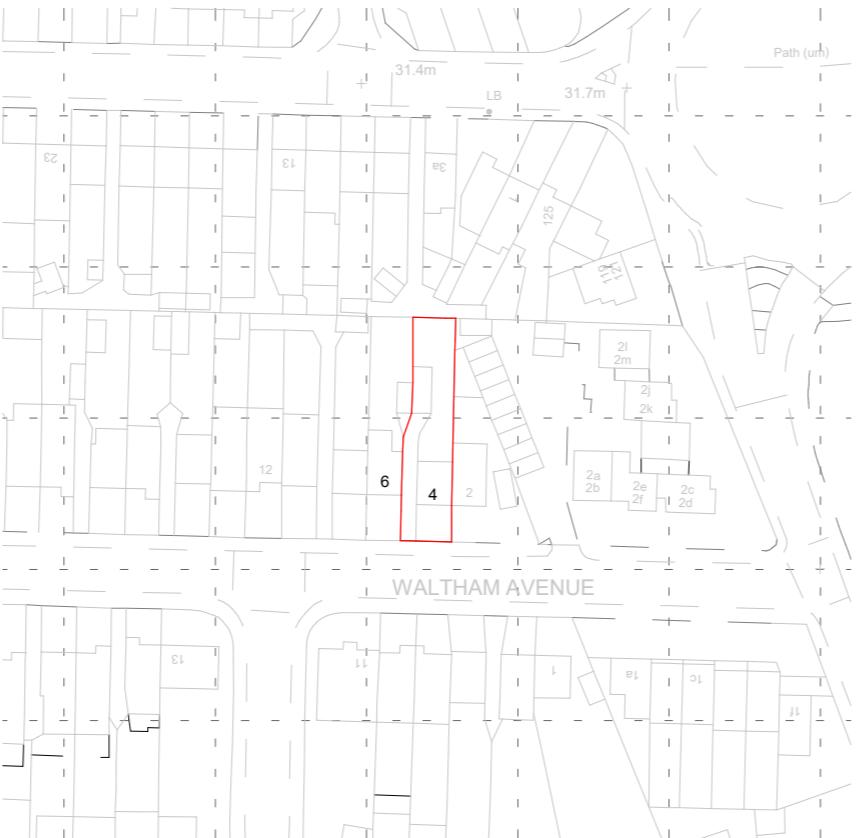

Location Plan

1 : 1250

1 : 1250 125m

General Notes:

Copyright The Market Design & Build. No implied licence exists. This drawing should not be used to calculate areas for the purposes of valuation. Do not scale this drawing. All dimensions to be checked on the site by the contractor and such dimensions to be their responsibility. All work must comply with relevant British Standards and Building Regulations requirements. Drawing errors and omissions to be reported to the architect. To be read in conjunction with Architect's specification and other consultant information. All fixed furniture drawn is for guidance only. Refer to separate drawings and schedules.

Drawing Status:

PLANNING

Project Name
4 Waltham Avenue, Hayes, UB3 1TA

Clients Name
Imran Khan

Drawing Title Location Plan

Description
Rear Extension

Scale 1:500@A3	Date APRIL 2024	Drawn By PS
Drawing Number 2300XX-PL-D 0001a		
Issue Date 11/04/2024	Checked GT	Revision 1