



Notes:

- 1) Single Storey Side extension has already been approved with planning ref: 18013/APP/2024/1416
- 2) Single storey rear extension extending 4m has already been approved with Prior Notification application ref: 18013/APP/2024/2186


Note: This Drawing is for planning purpose and should not be used for construction.
All dimensions should be confirmed on site and any deviation should be reported back to designer.

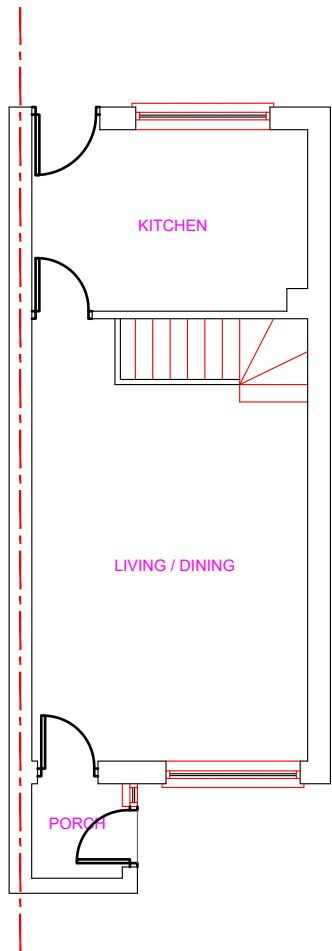


Existing Ground Floor Layout

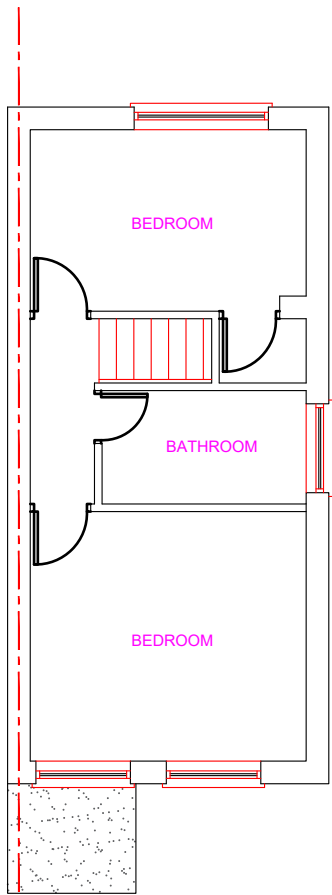

Existing First Floor Layout

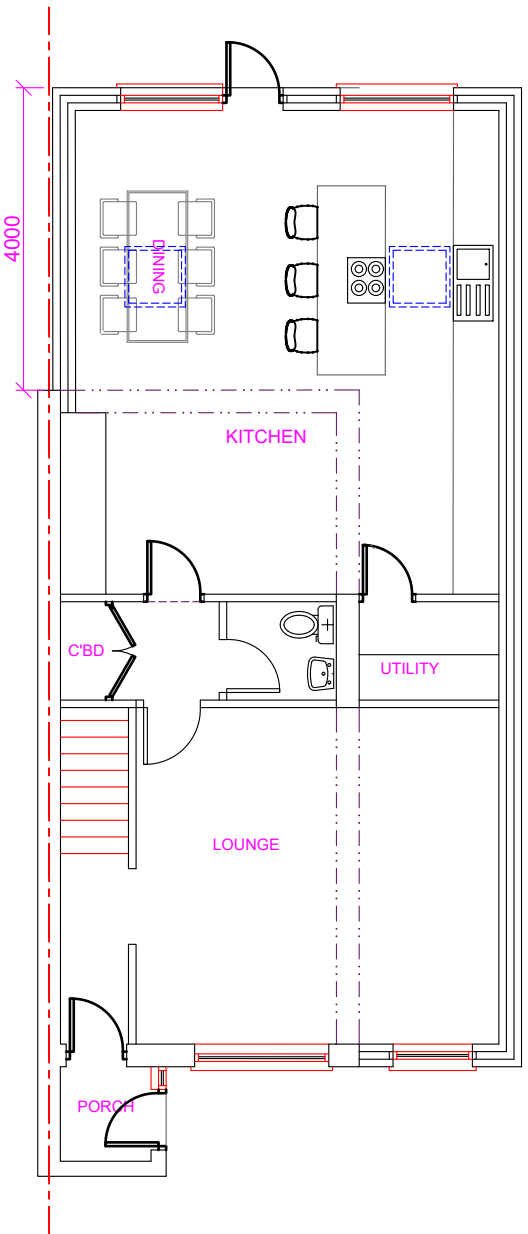

Proposed Ground Floor Layout

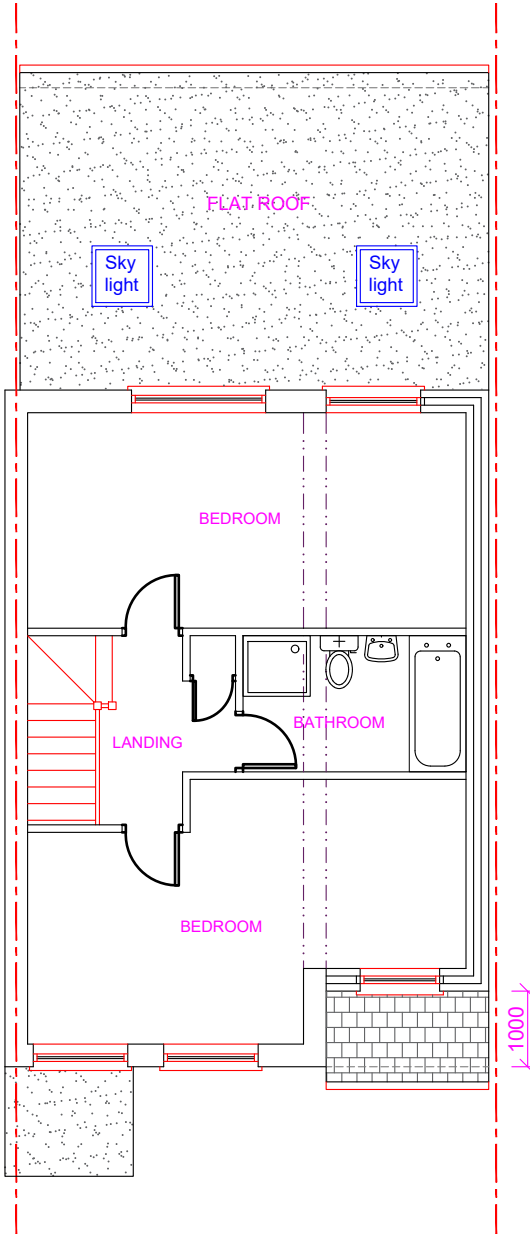

Proposed First Floor Layout

Proposed Development:

Single Storey rear extension, two storey side extension and single storey wraparound extension

Site Address:

141 Cleave Avenue
Hayes
UB3 4HD

Revisions:

Rev	Date	Description
A	12/03/2025	


Drawing Description:

Existing & Proposed Floor Layouts

Drawing No:

ART/2025/WA141CA/ELPL

Scale: 1:100
Paper Size: A3
Sheet No: 1 of 5

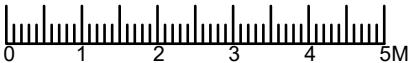

ART CONSULTANTS (UK) LTD
113 LONG LANE
STANWELL
TW19 7AL
M:07960071377
E: ARTCONSULTANTSUK@GMAIL.COM