




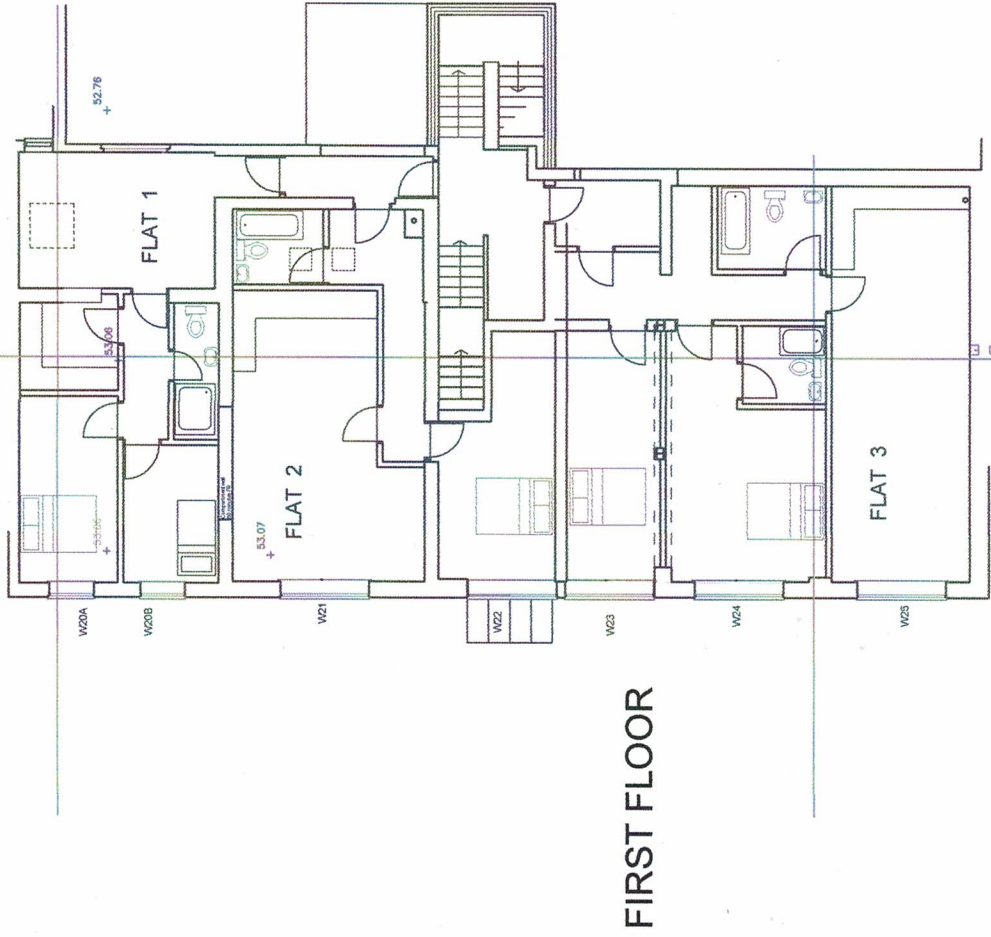


FIRST FLOOR

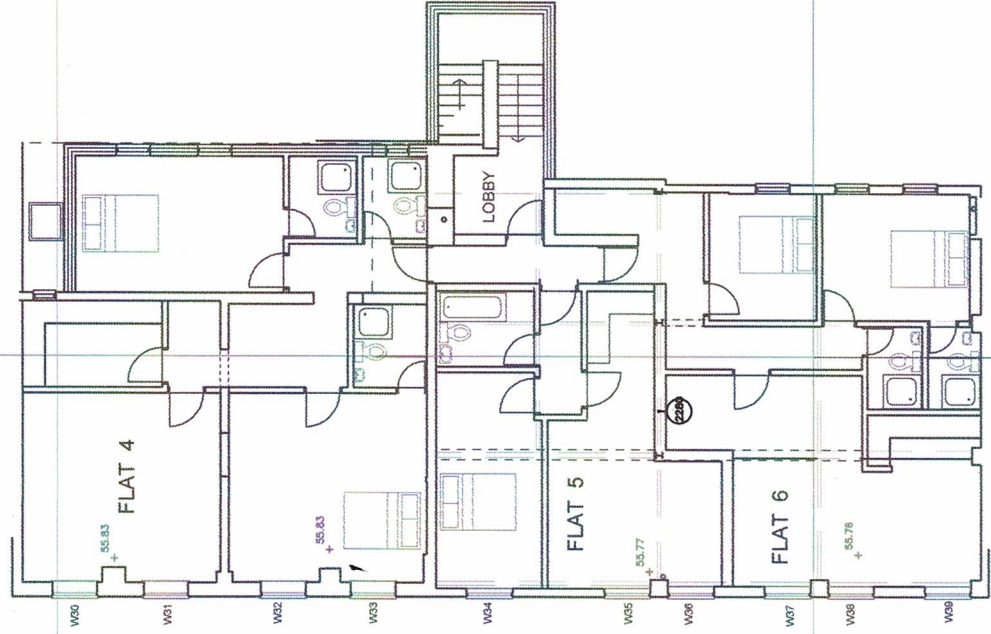

SECOND FLOOR

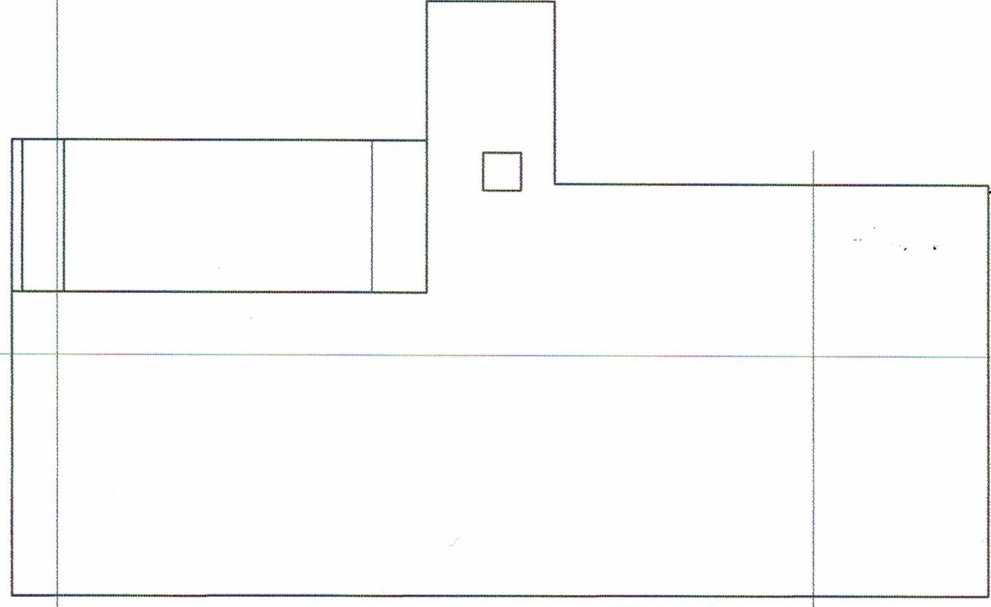

ROOF PLAN

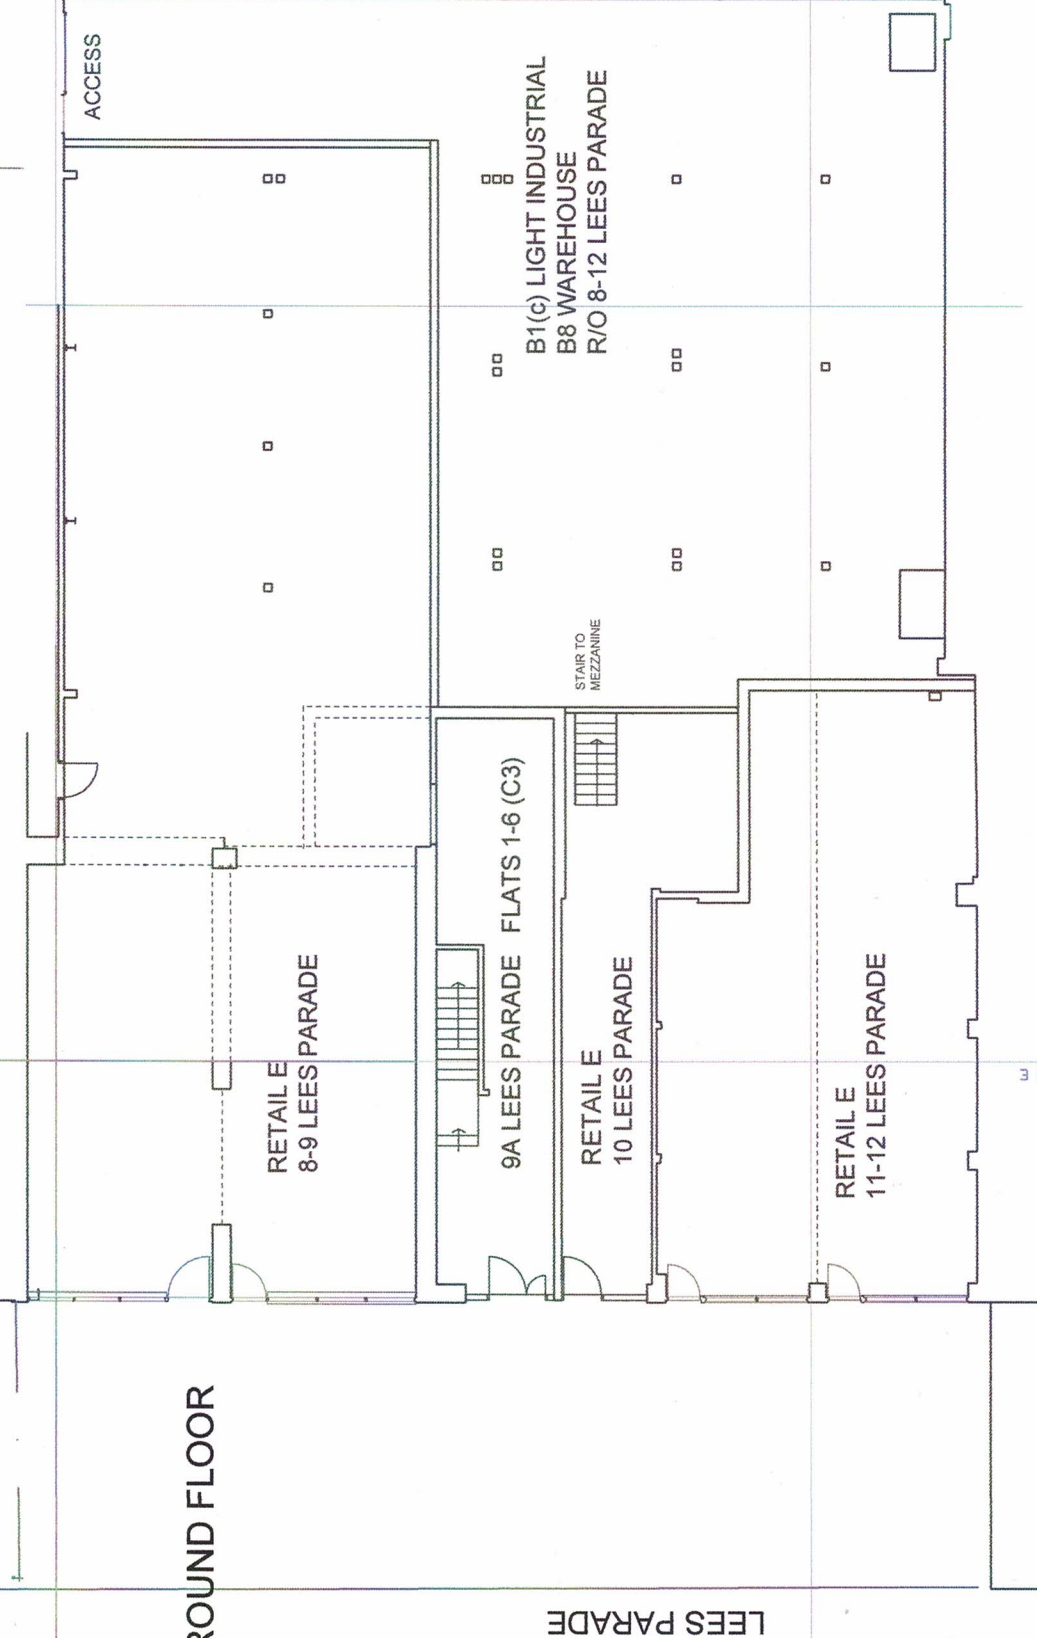

GROUND FLOOR



NOTICE

- 1) This drawing is the copyright property of Pegley D'Arcy Limited and may not be copied, transmitted or otherwise used without express, written permission.
- 2) All dimensions and levels are to be checked on site prior to any works.
- 3) All works are to be carried out in accordance with the current Building Regulations.
- 4) All works to conform to approved drawings and specification.

LEES PARADE

1200 - 141 12 December 2022 1:200 @ A3


EXISTING PLANS 1:200

UNIT 10, 8-12 LEES PARADE

UXBRIDGE ROAD

UXBRIDGE UB10 0PQ

ROYAL INSTITUTE OF BRITISH ARCHITECTS CHARTERED PRACTICE

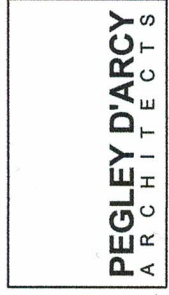

78 YORK STREET, LONDON W1H 1DP

T: 0207 112 7560 www.pegley-darcy.com M: 07889 657363

© PEGLEY D'ARCY LIMITED CO. NR 02576350 REGISTERED IN LONDON