


NOTICE

1) This drawing is copyright property of Pegley D'Arcy Limited and may not be copied, transmitted or otherwise used without express, written permission.


2) All dimensions and levels are to be checked on site prior to any works.

3) Any discrepancies or queries are to be resolved before progressing any works on site.

4) All works to conform to approved drawings and specification

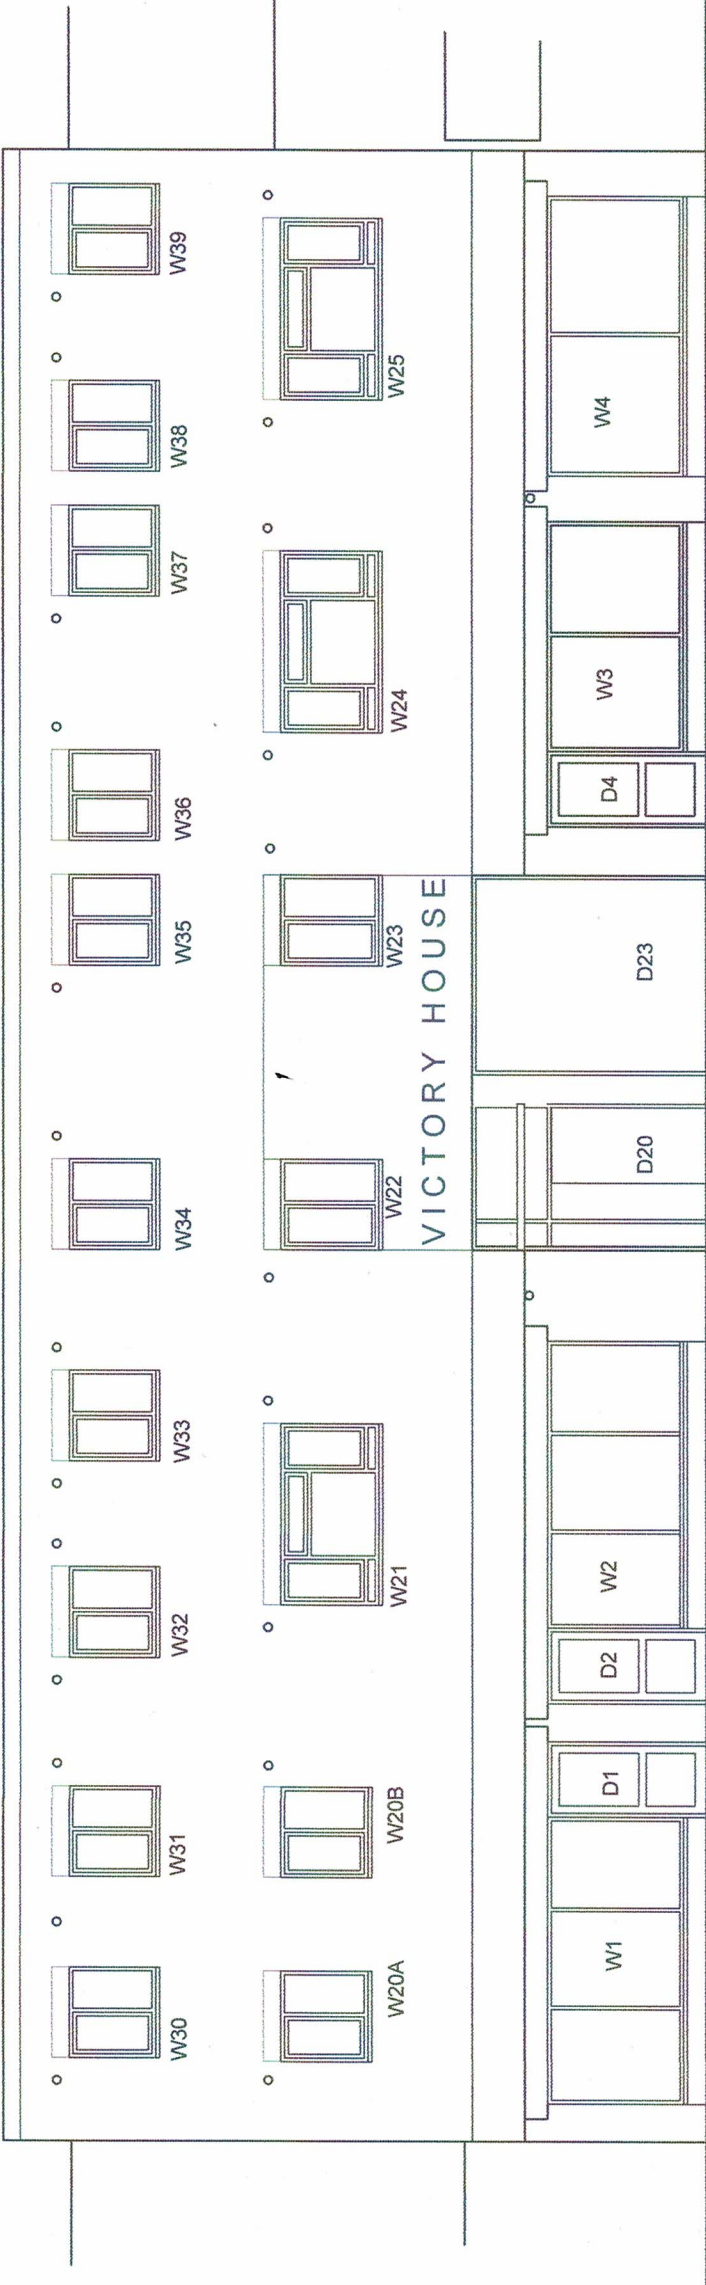


FRONTAGE 1:100

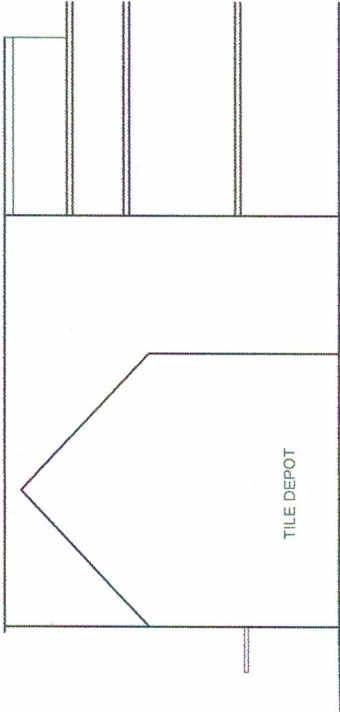


NORTH WEST ELEVATION

1:200

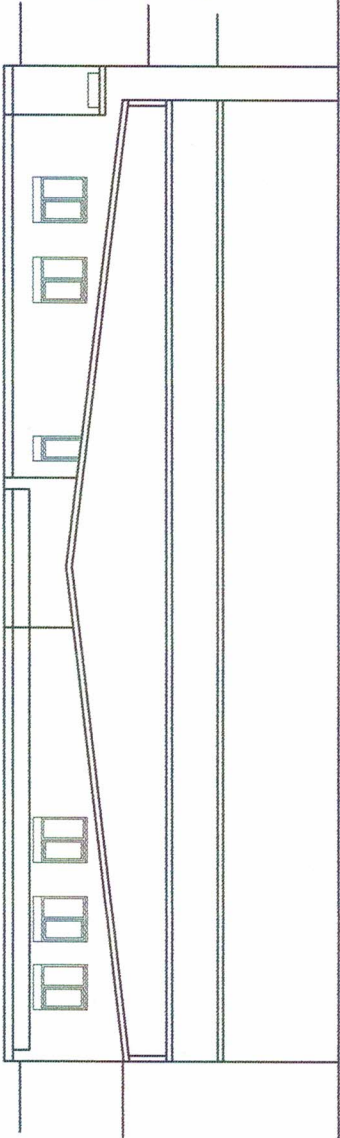

REAR ELEVATION

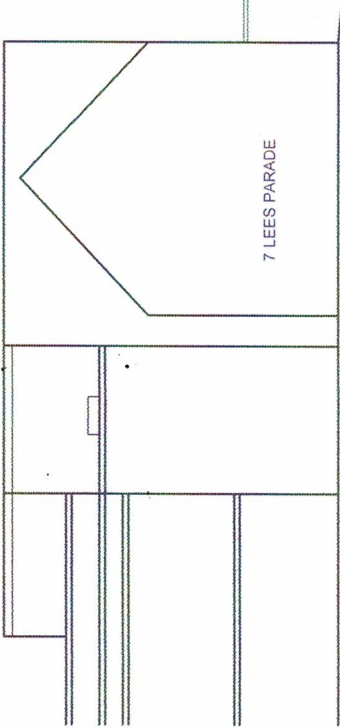

SOUTH EAST ELEVATION

EXISTING EXTERNAL MATERIALS

ROOF	Single ply membrane with solar reflective finish
WALLS	Brickwork to match the existing
WINDOWS	Double glazed, PVCu frames
DOORS	Aluminium frames
PANELLING	Self-coloured, fibre cement
CANOPY	Toughened glass with stainless steel brackets

1200-142

12 December 2022
1:100 @ A3

EXISTING ELEVATIONS

VICTORY HOUSE UB10 0PQ

ROYAL INSTITUTE OF BRITISH ARCHITECTS CHARTERED PRACTICE

PEGLEY D'ARCY
ARCHITECTS

78 YORK STREET, LONDON W1H 1DP
T: 0207 112 7560 www.pegley-darcy.com M: 07989 657363
©PEGLEY D'ARCY LIMITED CONR 02576330 REGISTERED IN LONDON