

NOTICE


- 1) This drawing is copyright property of Pegley D'Arcy Limited and may not be copied, transmitted or otherwise used without express written permission.
2) All dimensions and levels are to be checked on site prior to any works.
3) Any discrepancies or queries are to be resolved before progressing any works on site.
4) All works to conform to approved drawings and specification




55.83

53.05

49.60

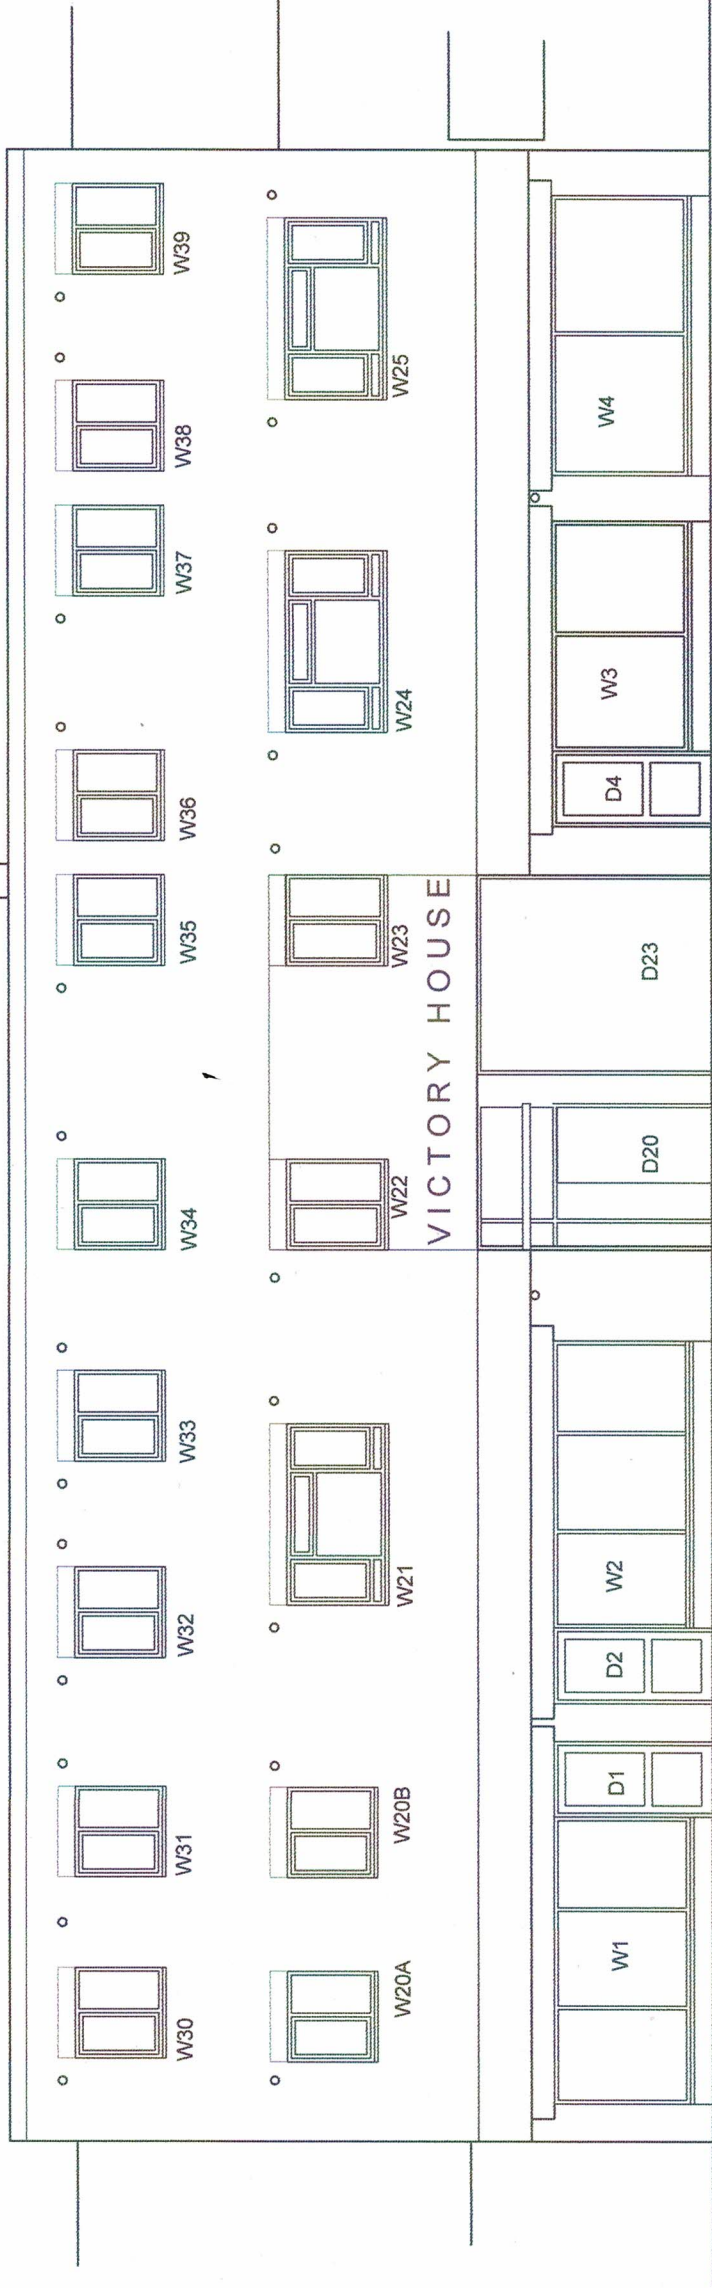


FRONTAGE 1:100

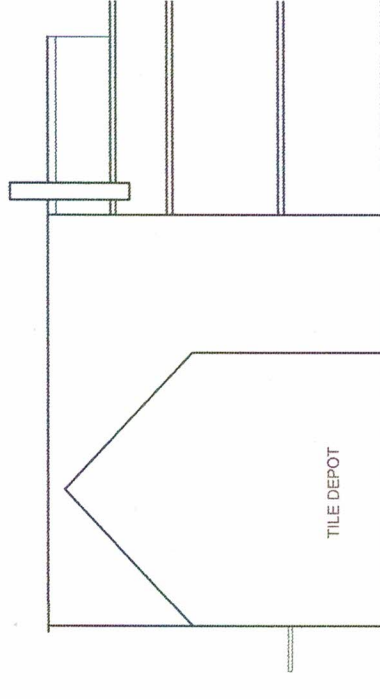


NORTH WEST ELEVATION

1:200

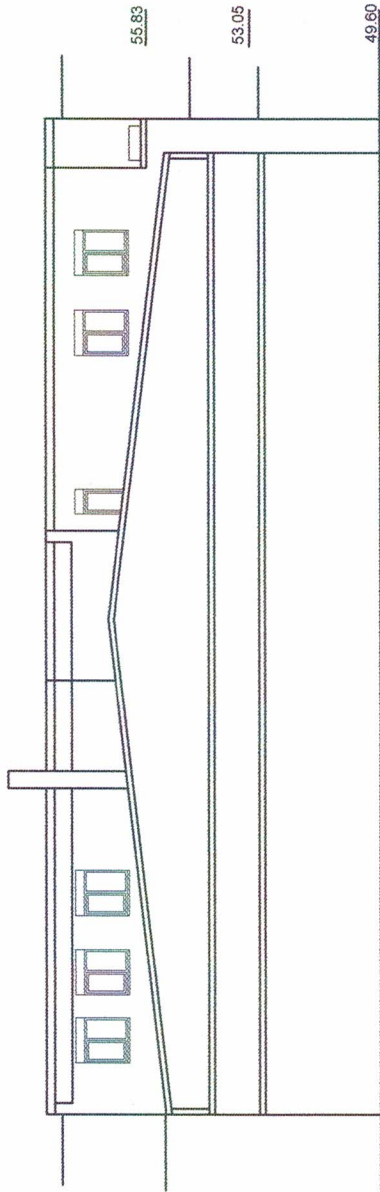

REAR ELEVATION

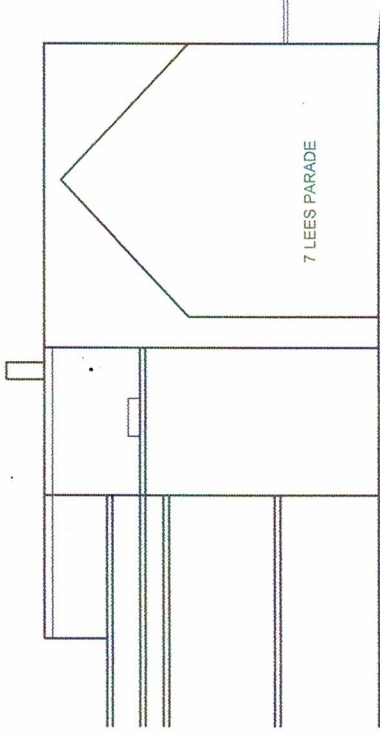

SOUTH EAST ELEVATION

PROPOSAL EXTERNAL MATERIALS

FLUE 450mm diameter stainless steel cylinder flue termination 1m above existing roof.

1200-144 12 December 2022 1:100 @ A3

PROPOSAL ELEVATIONS

VICTORY HOUSE UB10 0PQ

ROYAL INSTITUTE OF BRITISH ARCHITECTS CHARTERED PRACTICE

PEGLEY D'ARCY
ARCHITECTS

78 YORK STREET, LONDON W1H 1DP
T: 0207 112 7560 www.pegley-darcy.com M: 07889 657363
© PEGLEY D'ARCY LIMITED CO NR 02576330 REGISTERED IN LONDON