

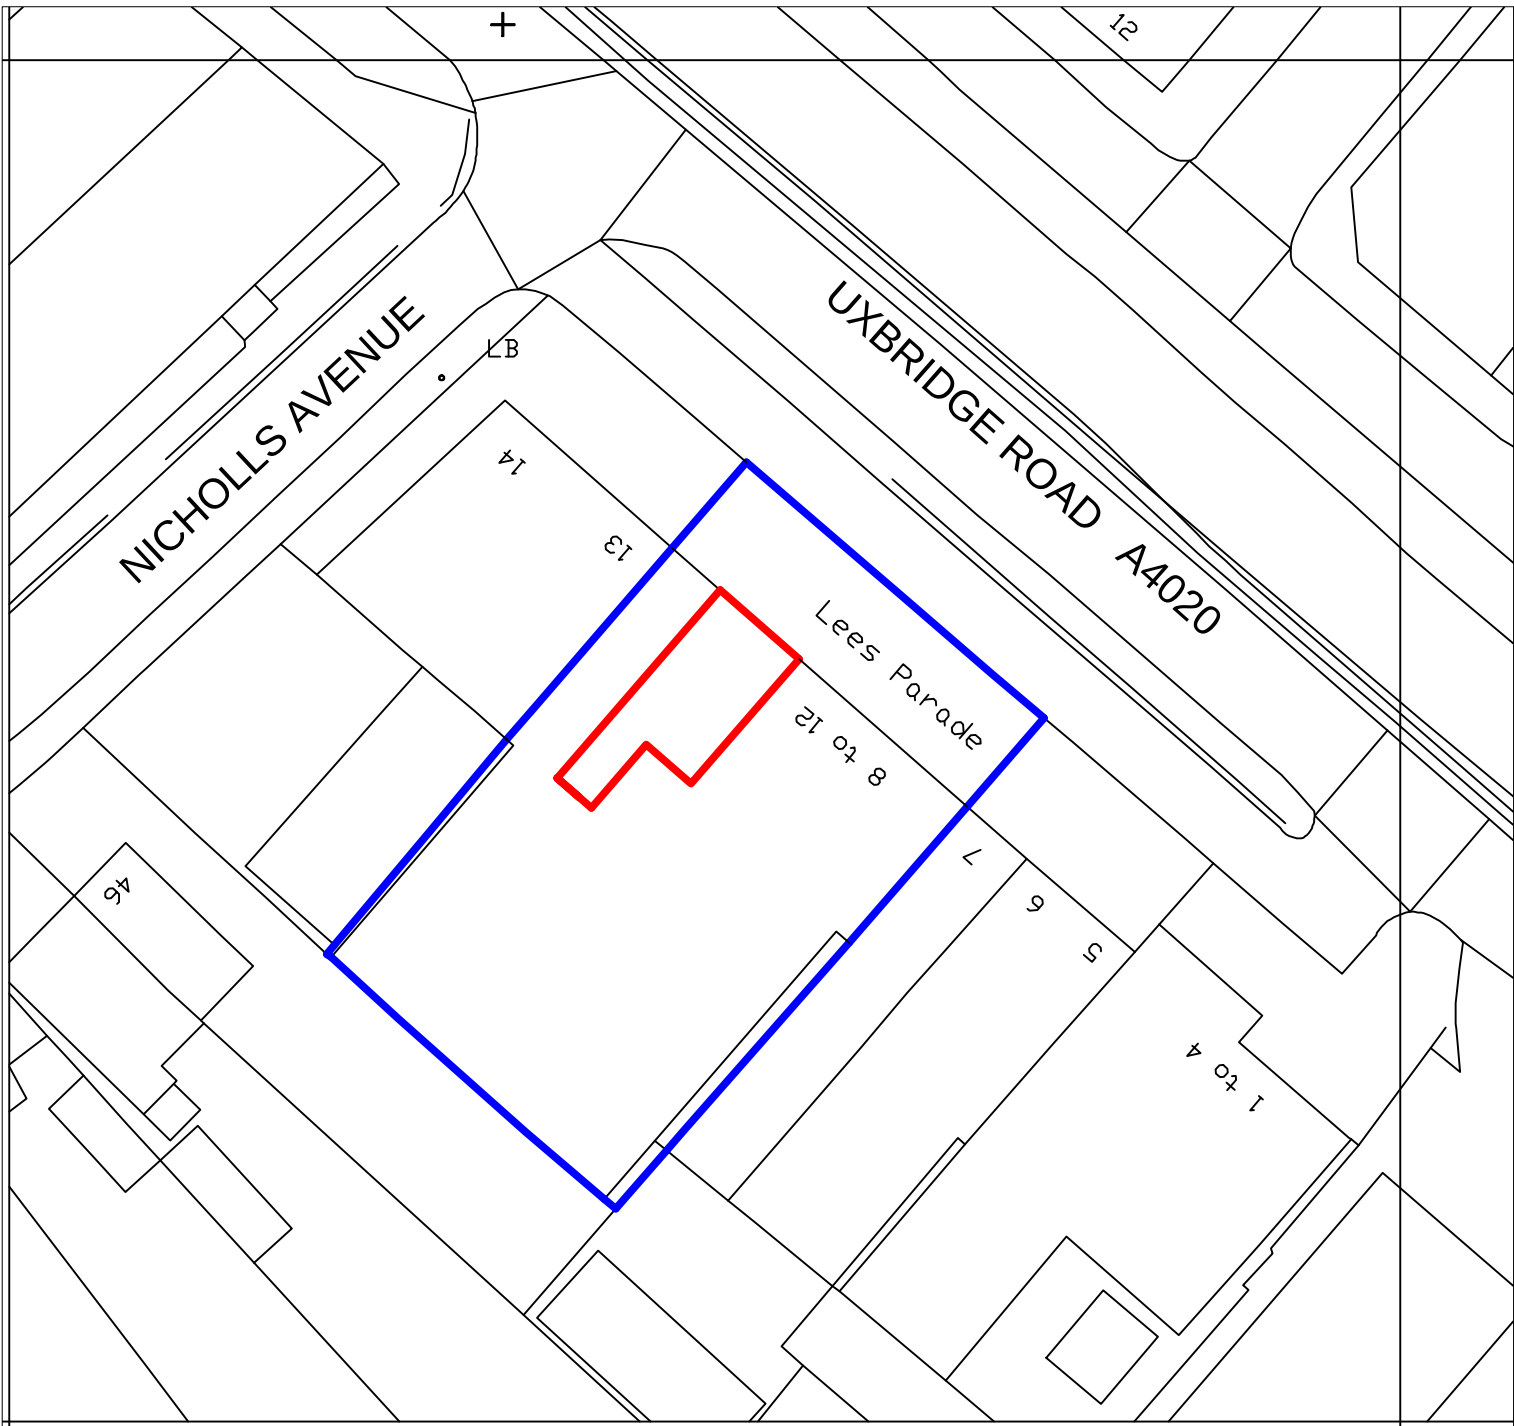


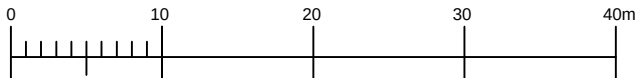

Serial number: 309646

© Crown copyright and database right 2025
Ordnance Survey licence AC0000848283
Reproduction in whole or in part is prohibited
without the prior permission of Ordnance Survey.

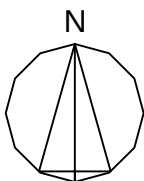

6738 - 03 09 May 2025
1:500 @ A4

BLOCK PLAN 1:500

10-11 LEES PARADE
UXBRIDGE RD. UB10 0PQ

ROYAL INSTITUTE OF BRITISH ARCHITECTS CHARTERED PRACTICE



78 YORK STREET, LONDON W1H 1DP
T : 0207 112 7560 www.pegley-darcy.com M : 07889 657363
© PEGLEY D'ARCY LIMITED CO.NR 02576330 REGISTERED IN LONDON