




FIRST FLOOR

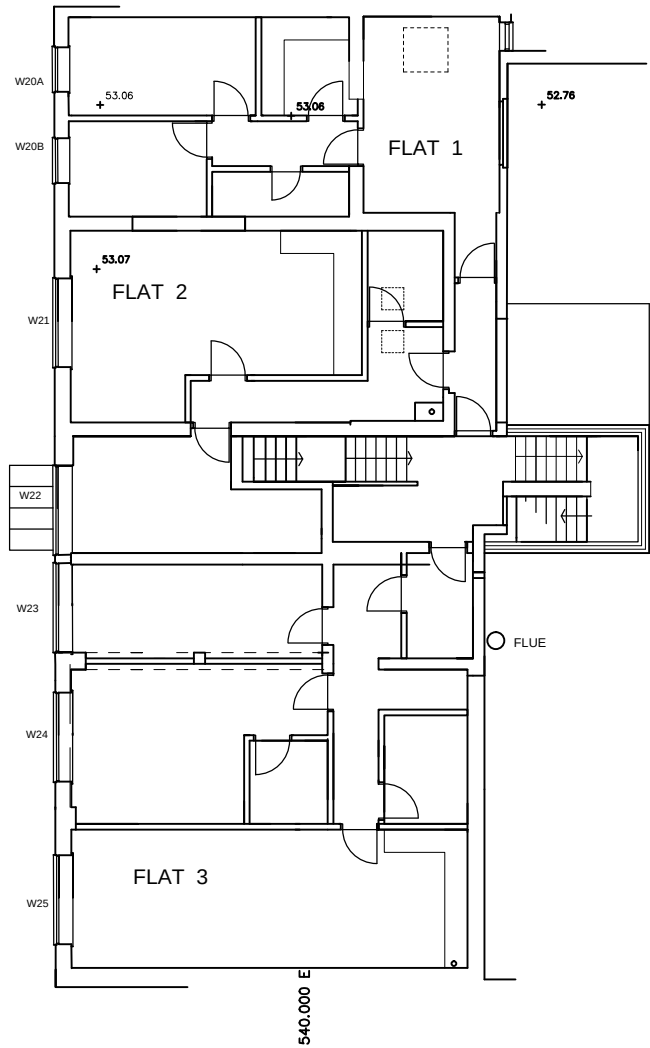



SECOND FLOOR

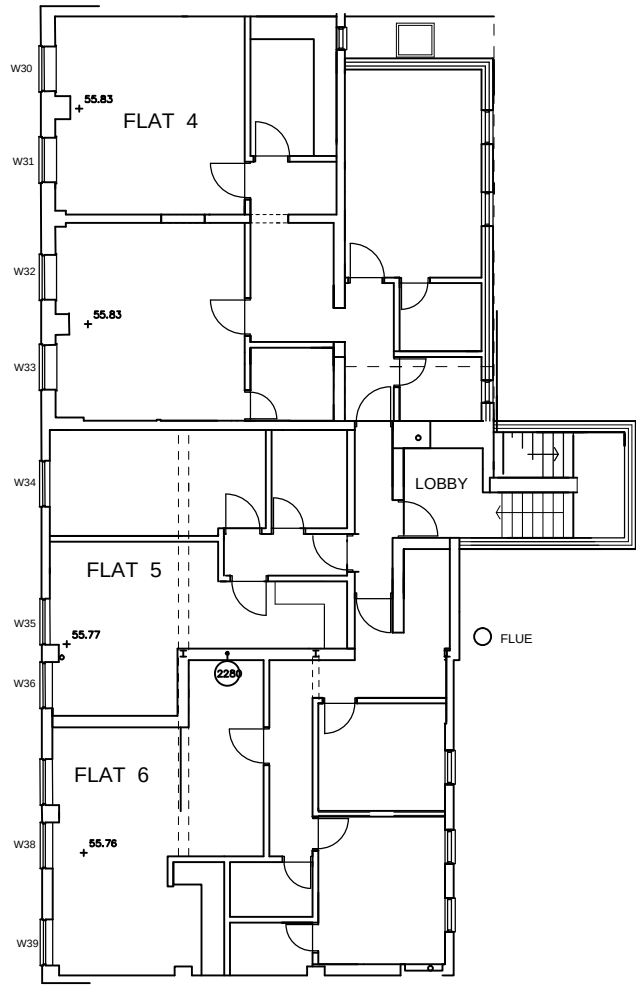

ROOF PLAN

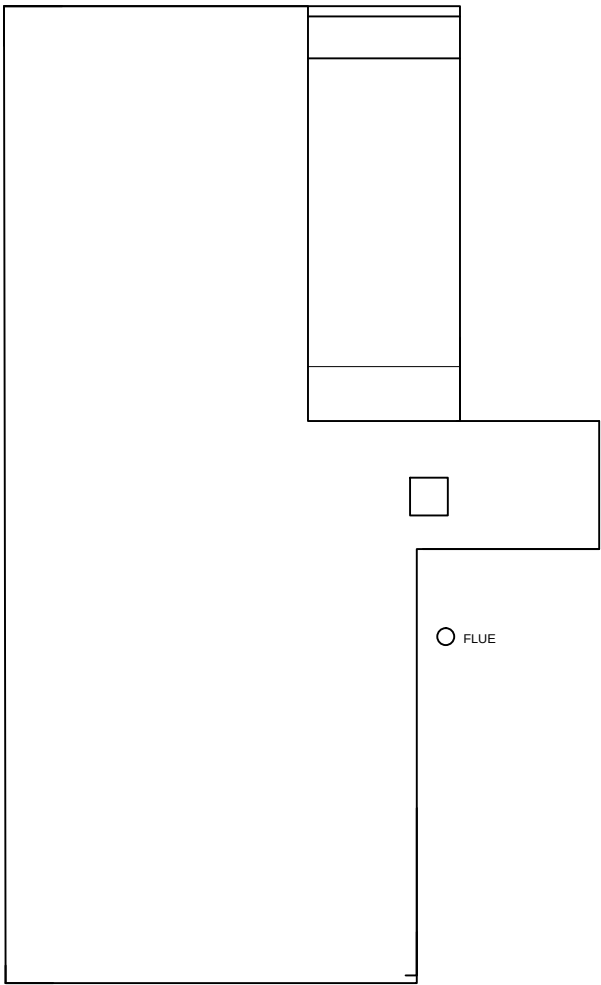

GROUND FLOOR

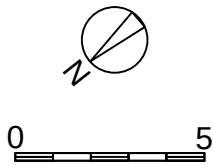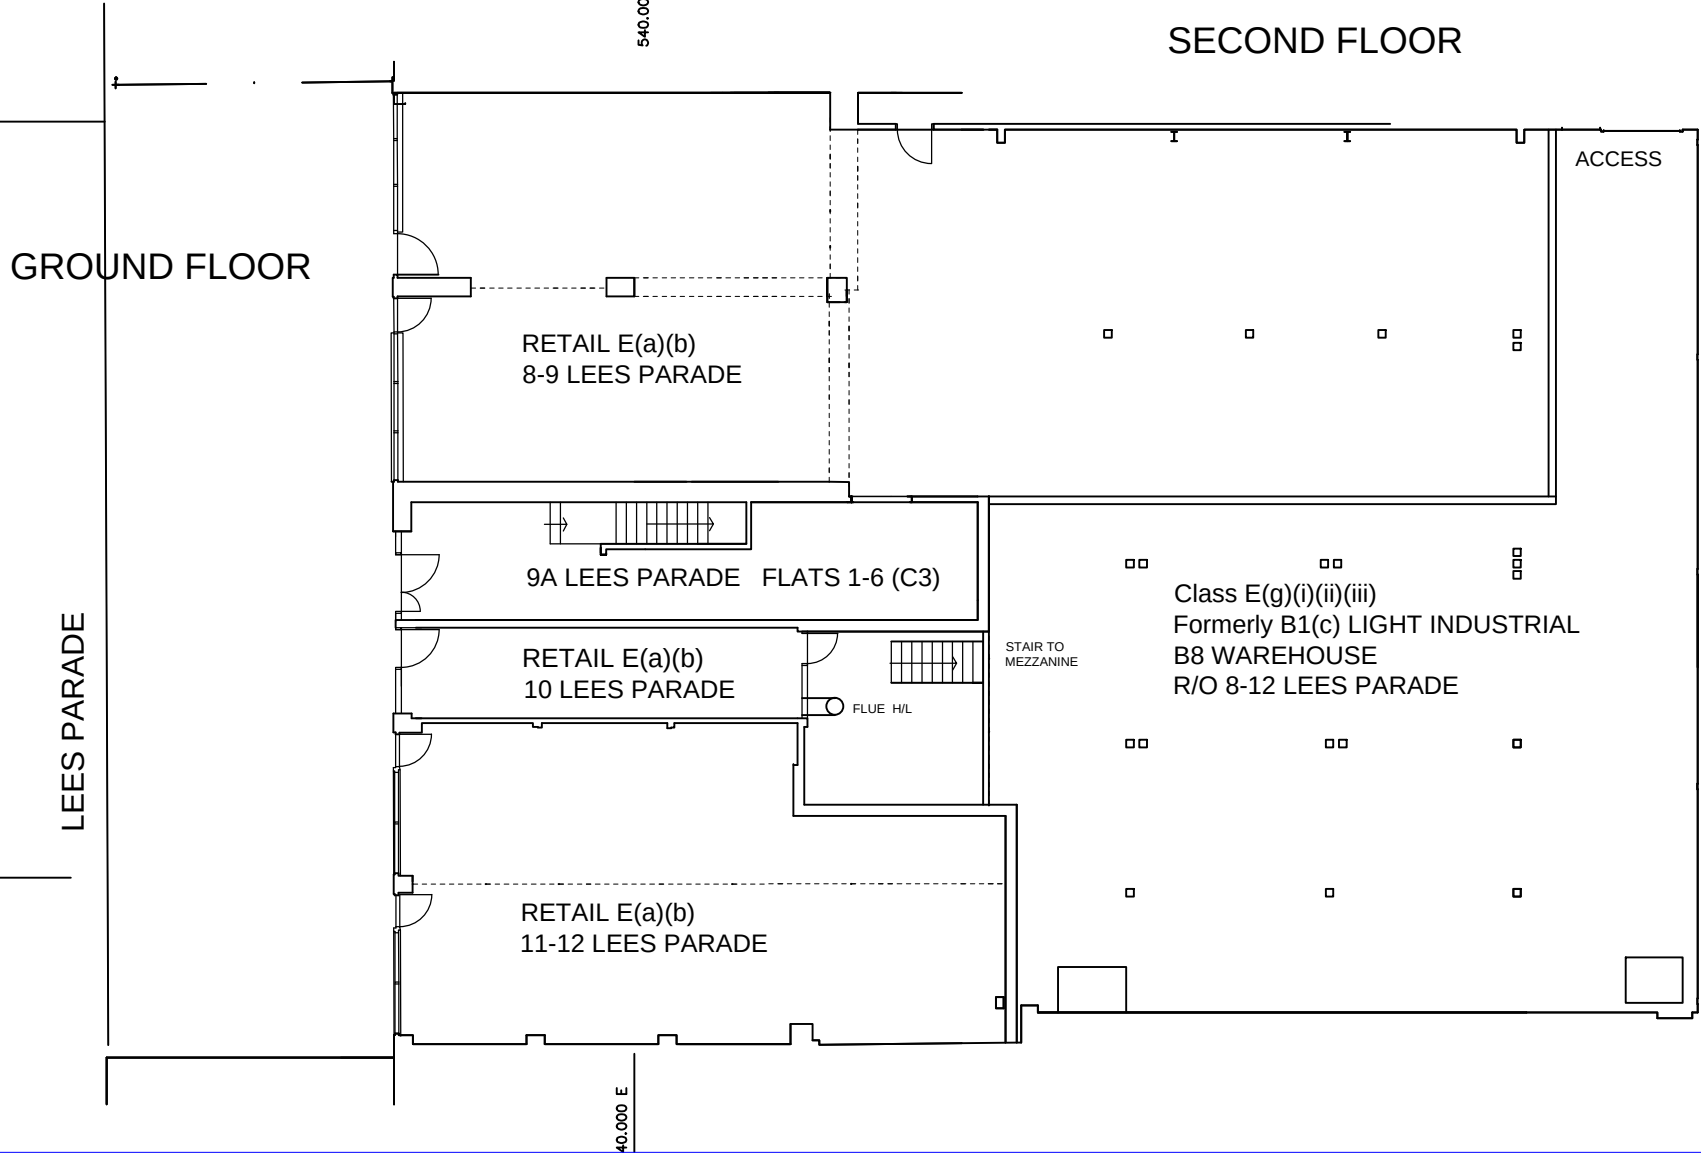

NOTICE
1) This drawing is the copyright property of Pegley D'Arcy Limited and may not be copied, transmitted or otherwise used without express, written permission.
2) All dimensions and levels are to be checked on site prior to any works
3) Any discrepancies or queries are to be resolved before progressing works on site
4) All works to conform to approved drawings and specification

6738 - 05 09 May 2025
1:200 @ A3
EXISTING PLANS
10 & 11 LEES PARADE
UXBRIDGE ROAD
HILLINGDON UB10 0PQ

ROYAL INSTITUTE OF BRITISH ARCHITECTS CHARTERED PRACTICE



78 YORK STREET, LONDON W1H 1DP
T : 0207 112 7560 www.pegley-darcy.com M : 07889 657363
© PEGLEY D'ARCY LIMITED CO.NR 02576330 REGISTERED IN LONDON