


397 Harlington Road
Uxbridge
Hillingdon
UB8 3JG

OS MasterMap 1250/2500/10000 scale
Thursday, January 23, 2025, ID: BW1-01203759
www.blackwellmapping.co.uk

1:1250 scale print at A4, Centre: 508173 E, 181111 N

© Crown Copyright Ordnance Survey. Licence no.
100041041

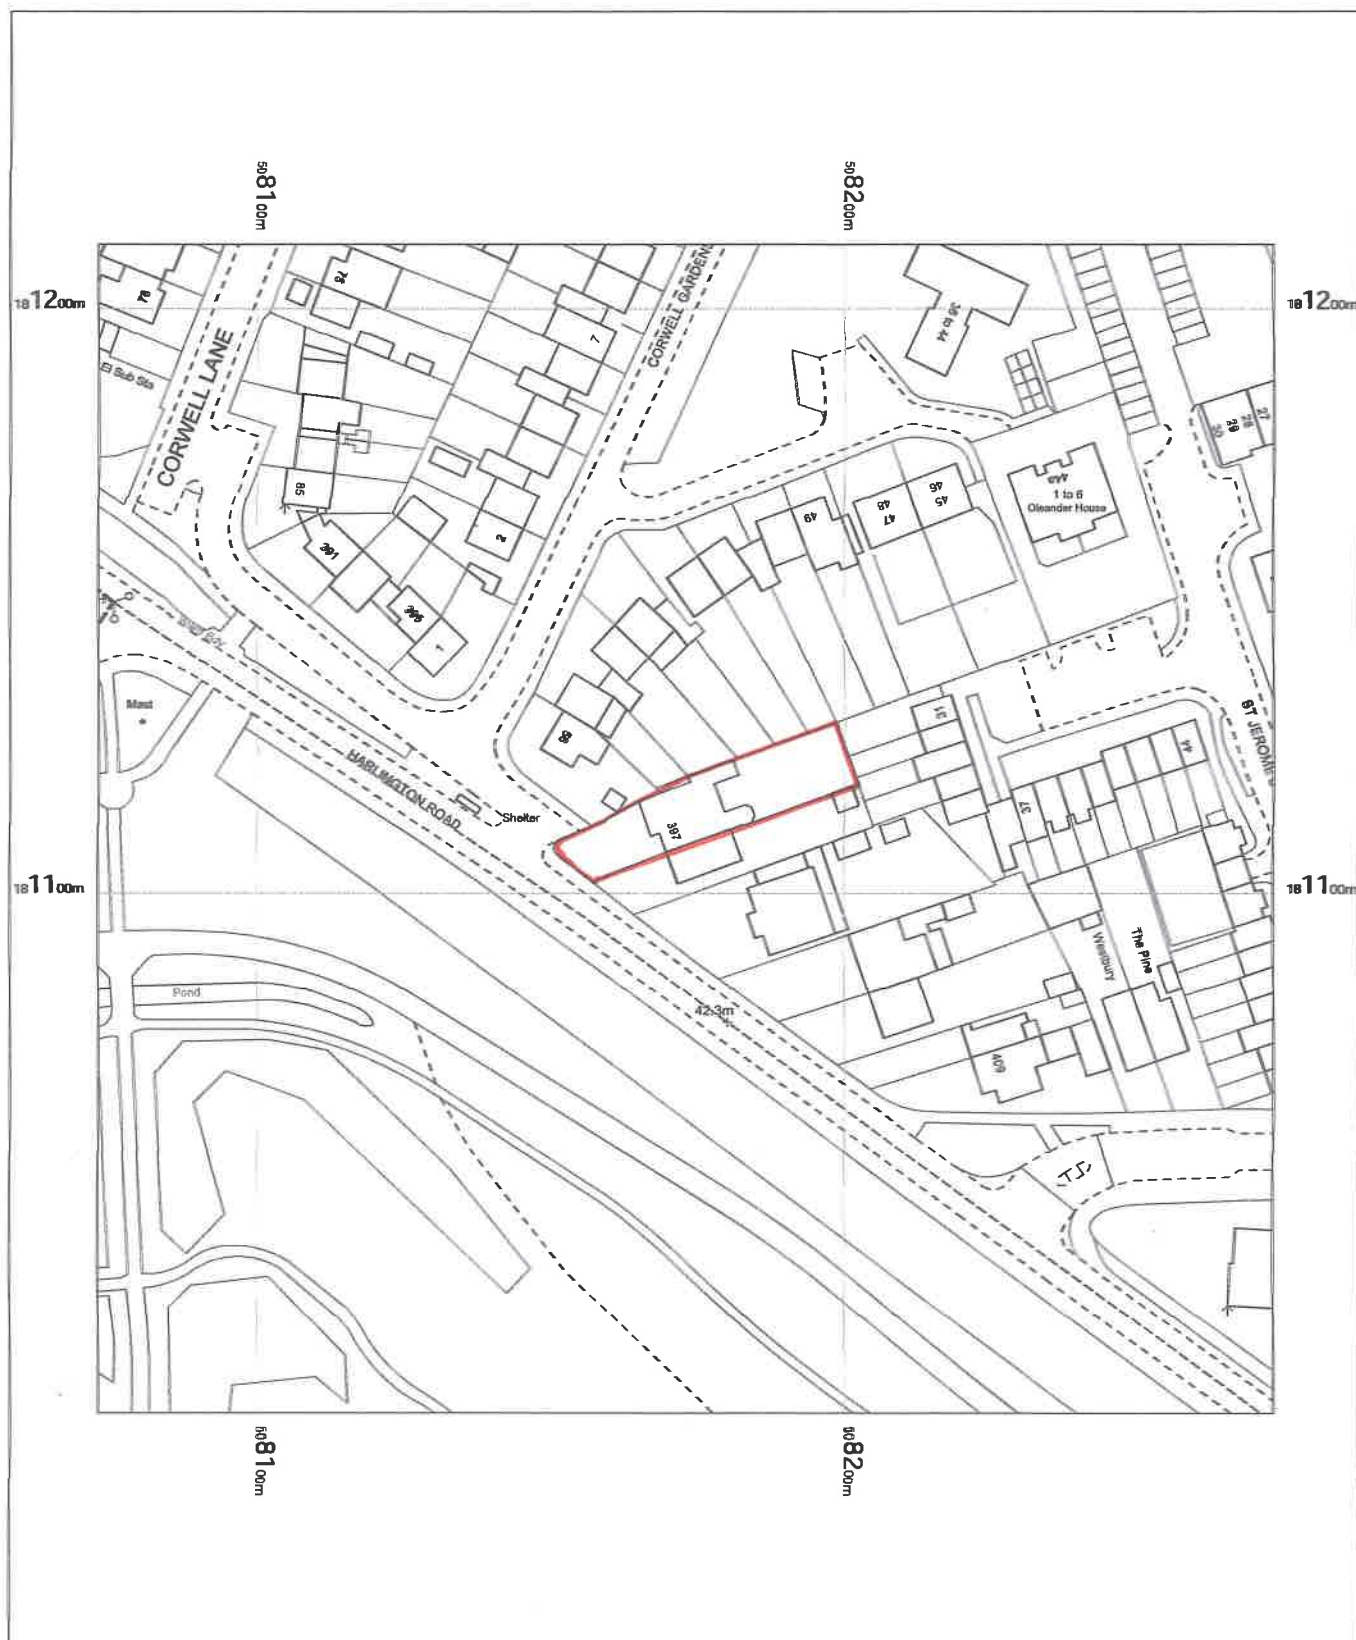

BLACKWELL'S
www.blackwellmapping.co.uk

TEL: 01865 333 677
maps.oxford@blackwell.co.uk