


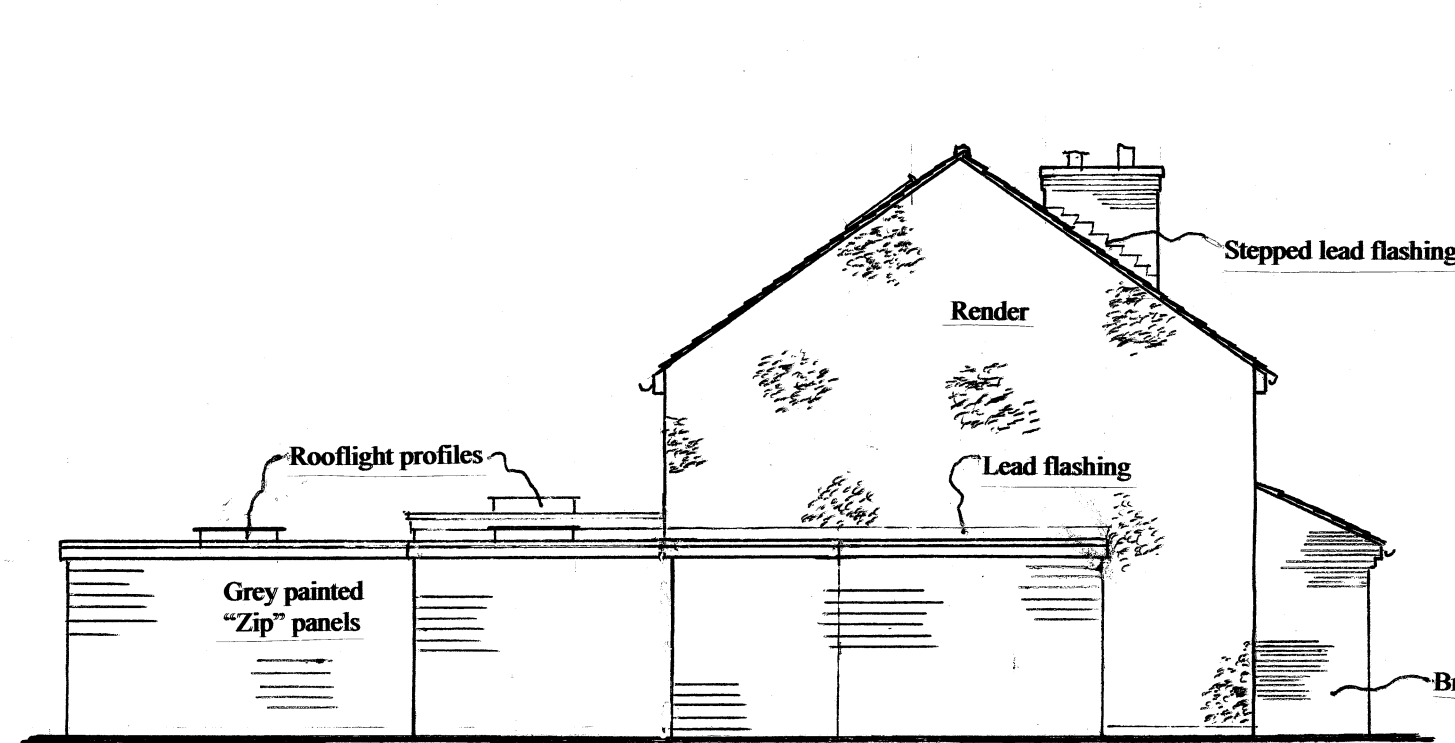


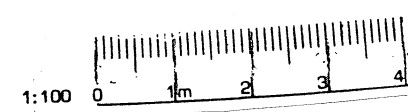


SIDE ELEVATION

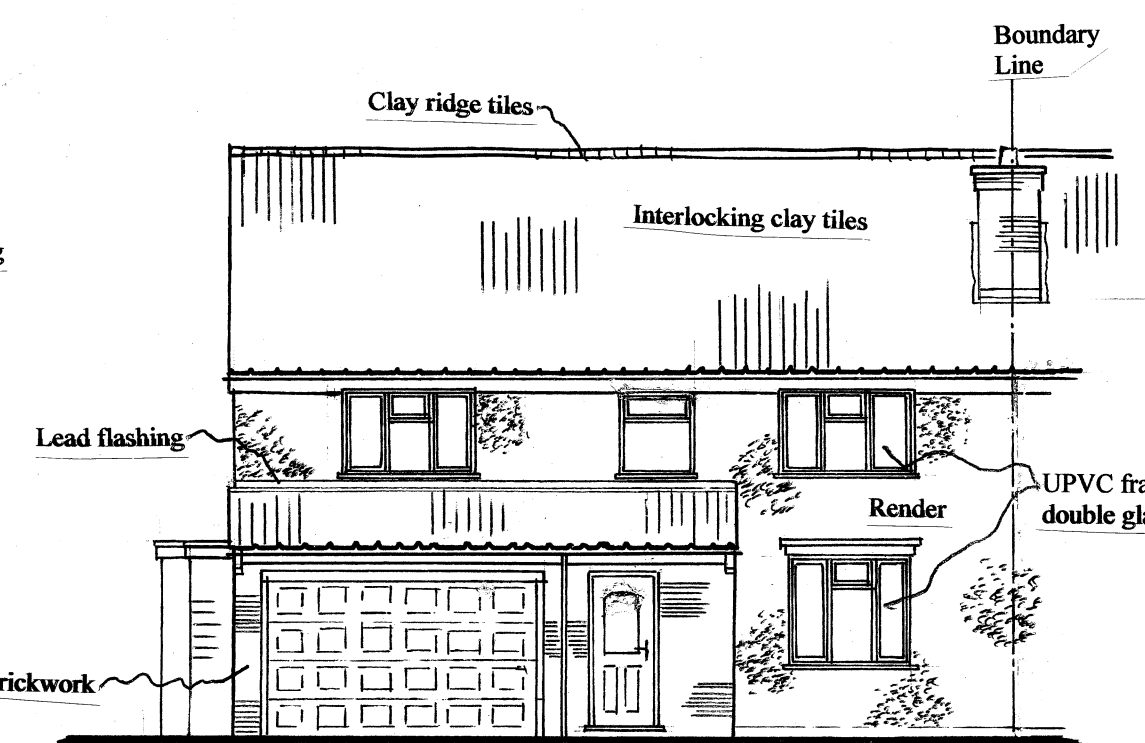


FRONT ELEVATION

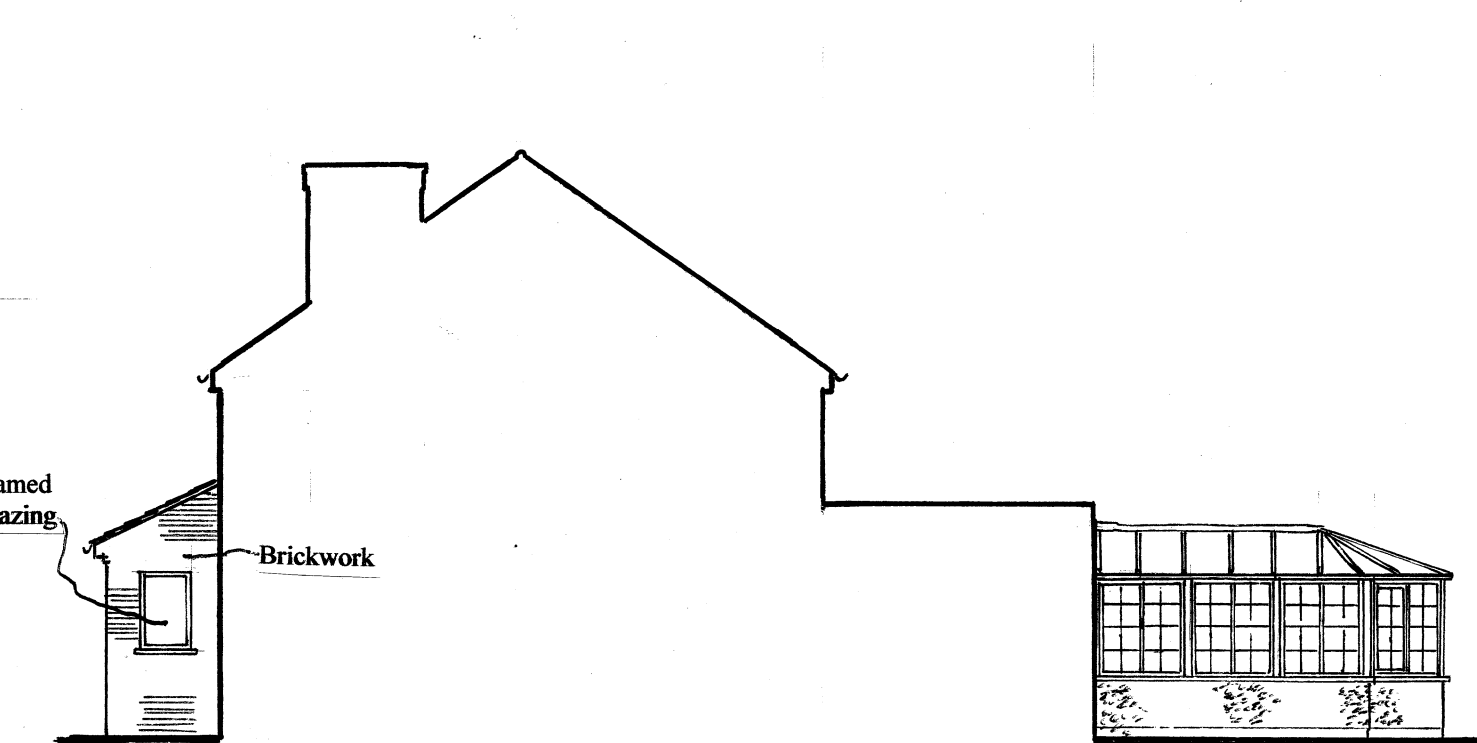


ADJOINING SIDE ELEVATION

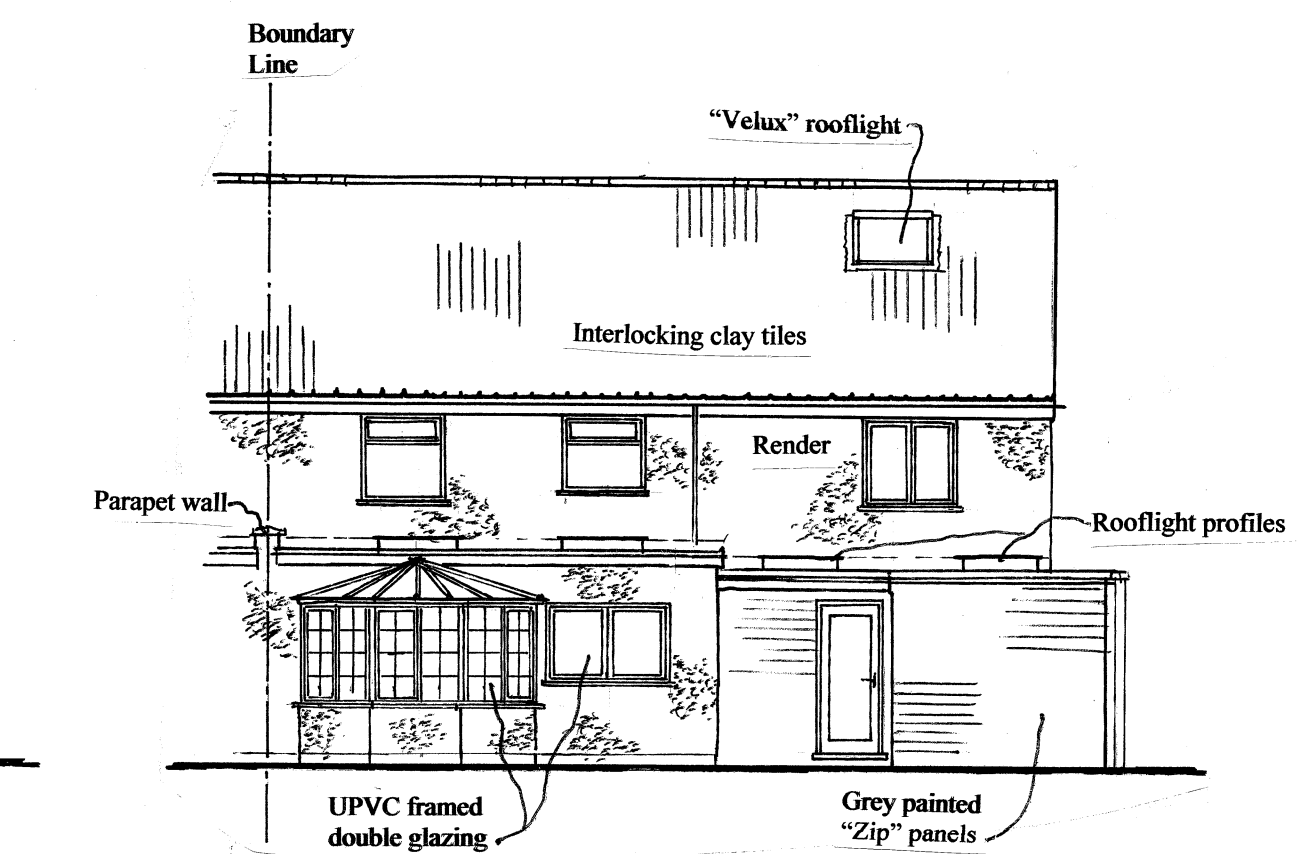

REAR ELEVATION

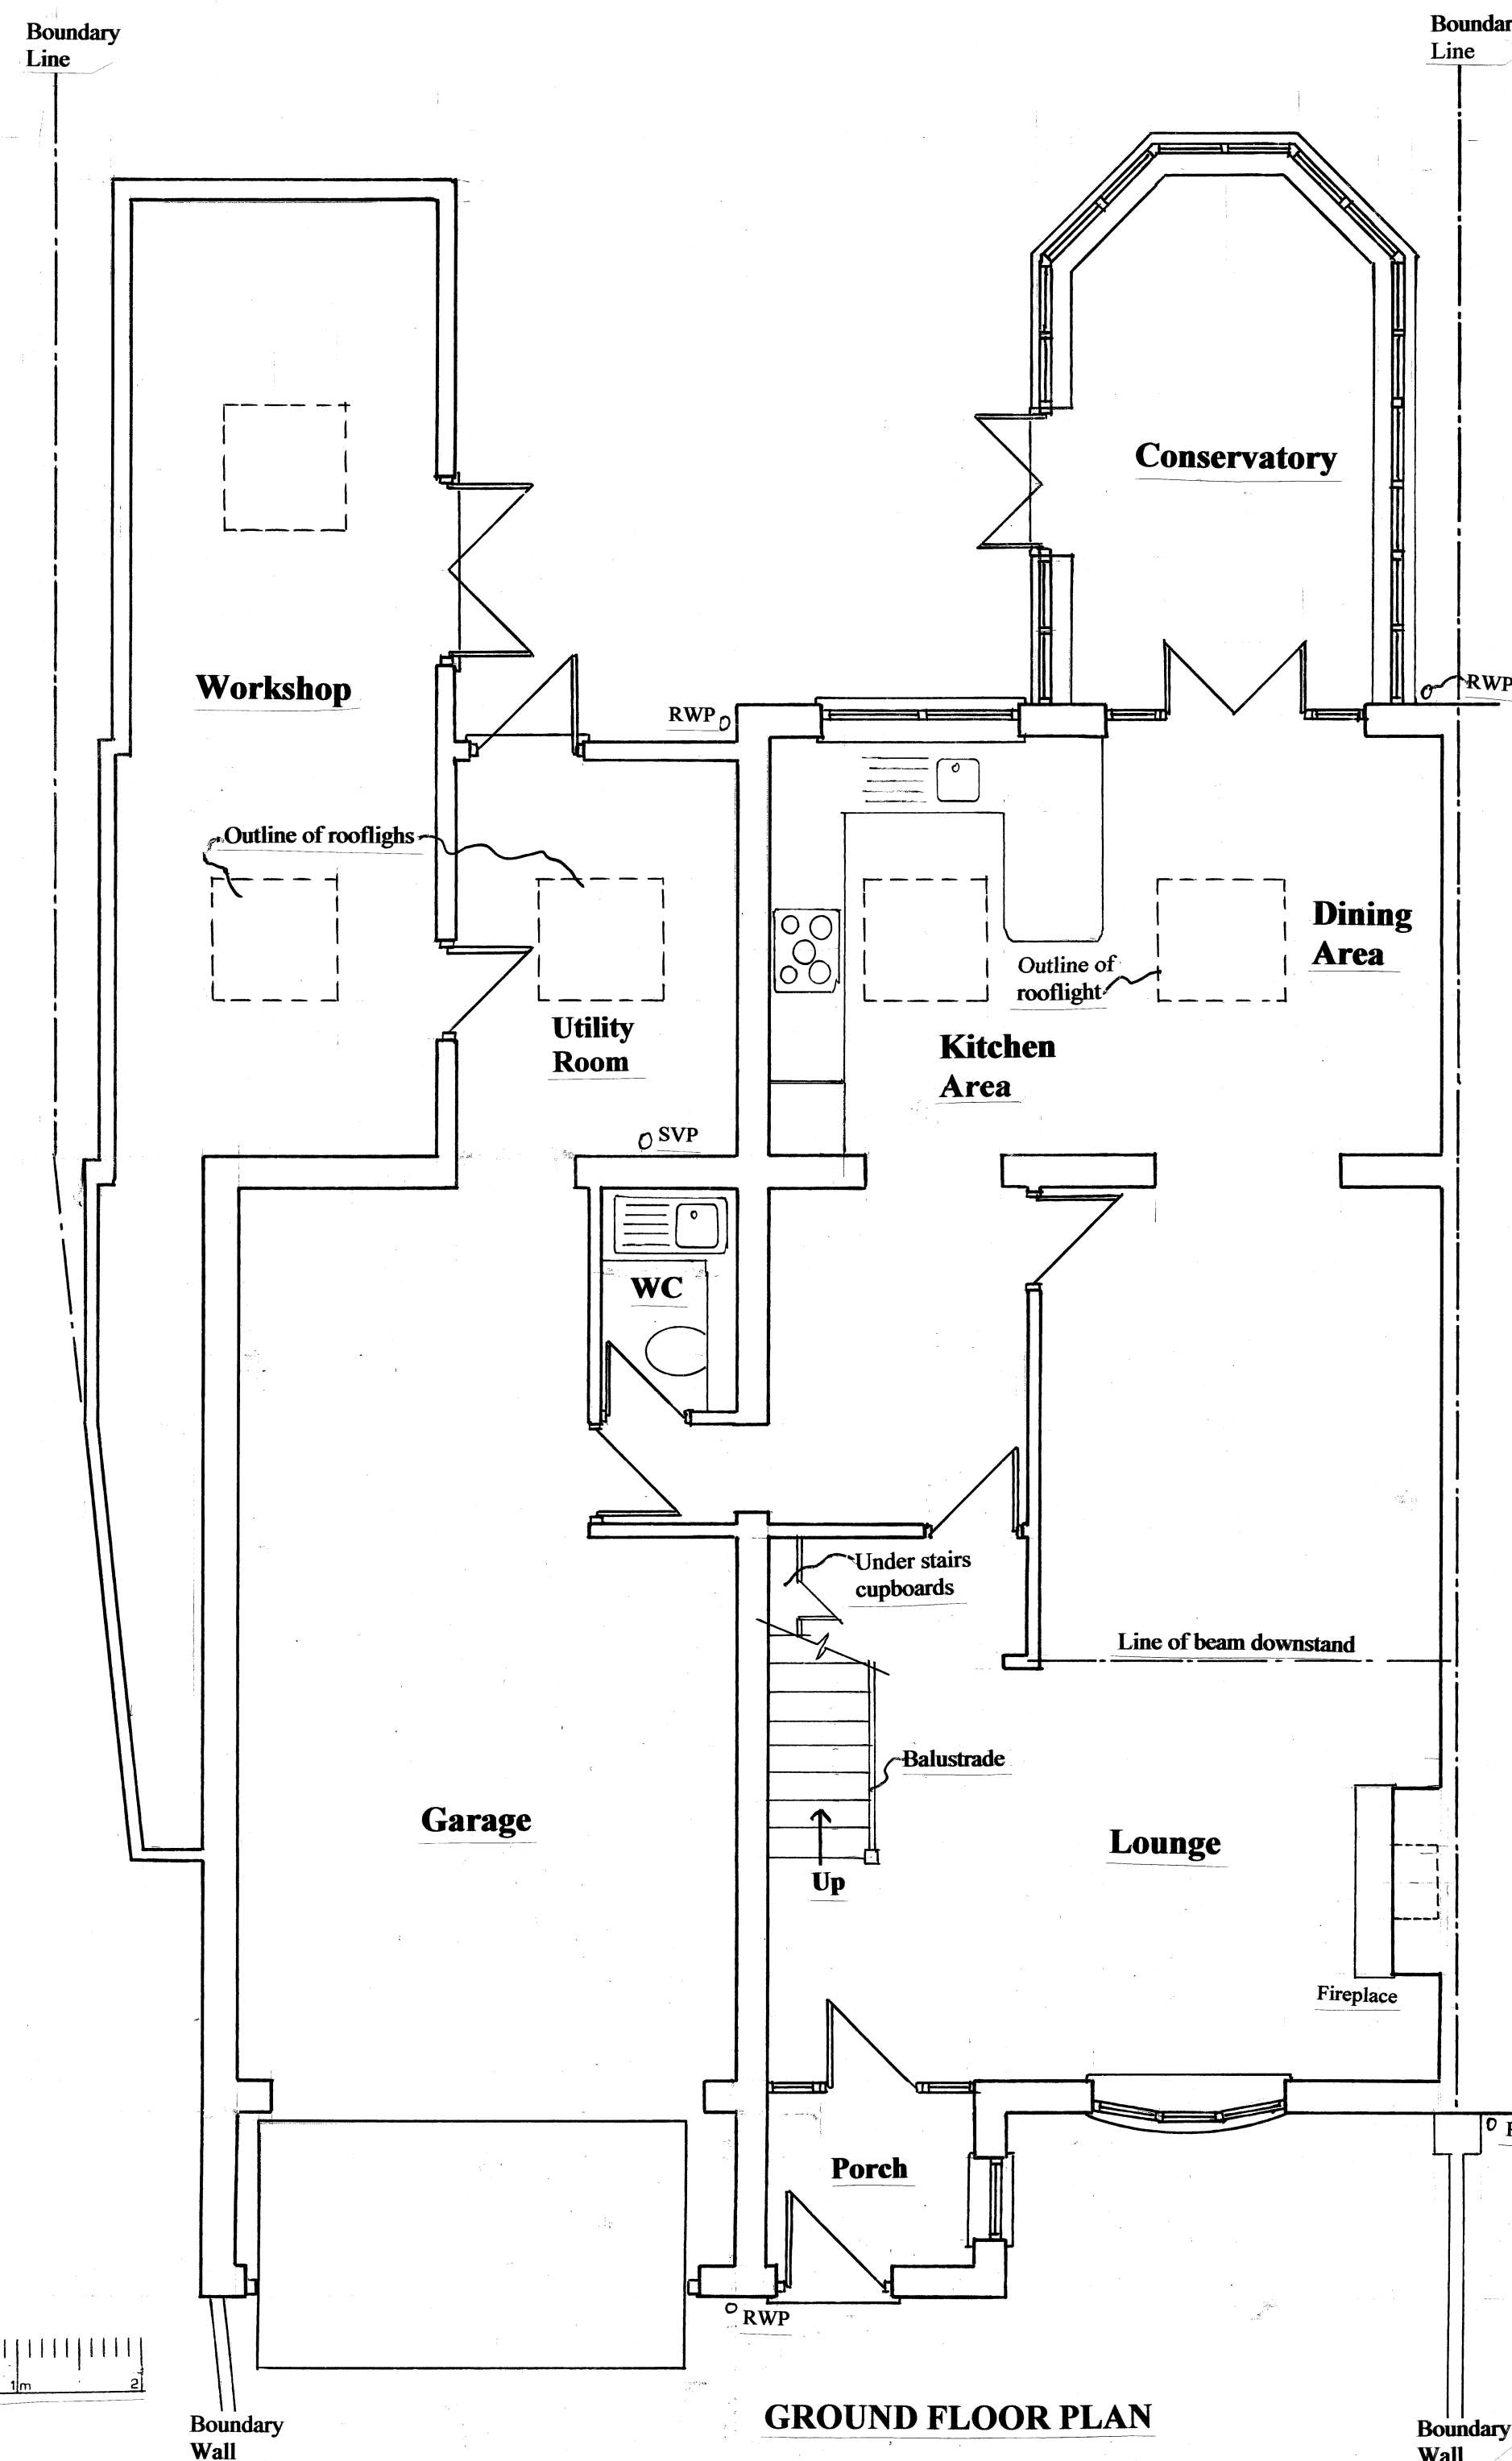

GROUND FLOOR PLAN

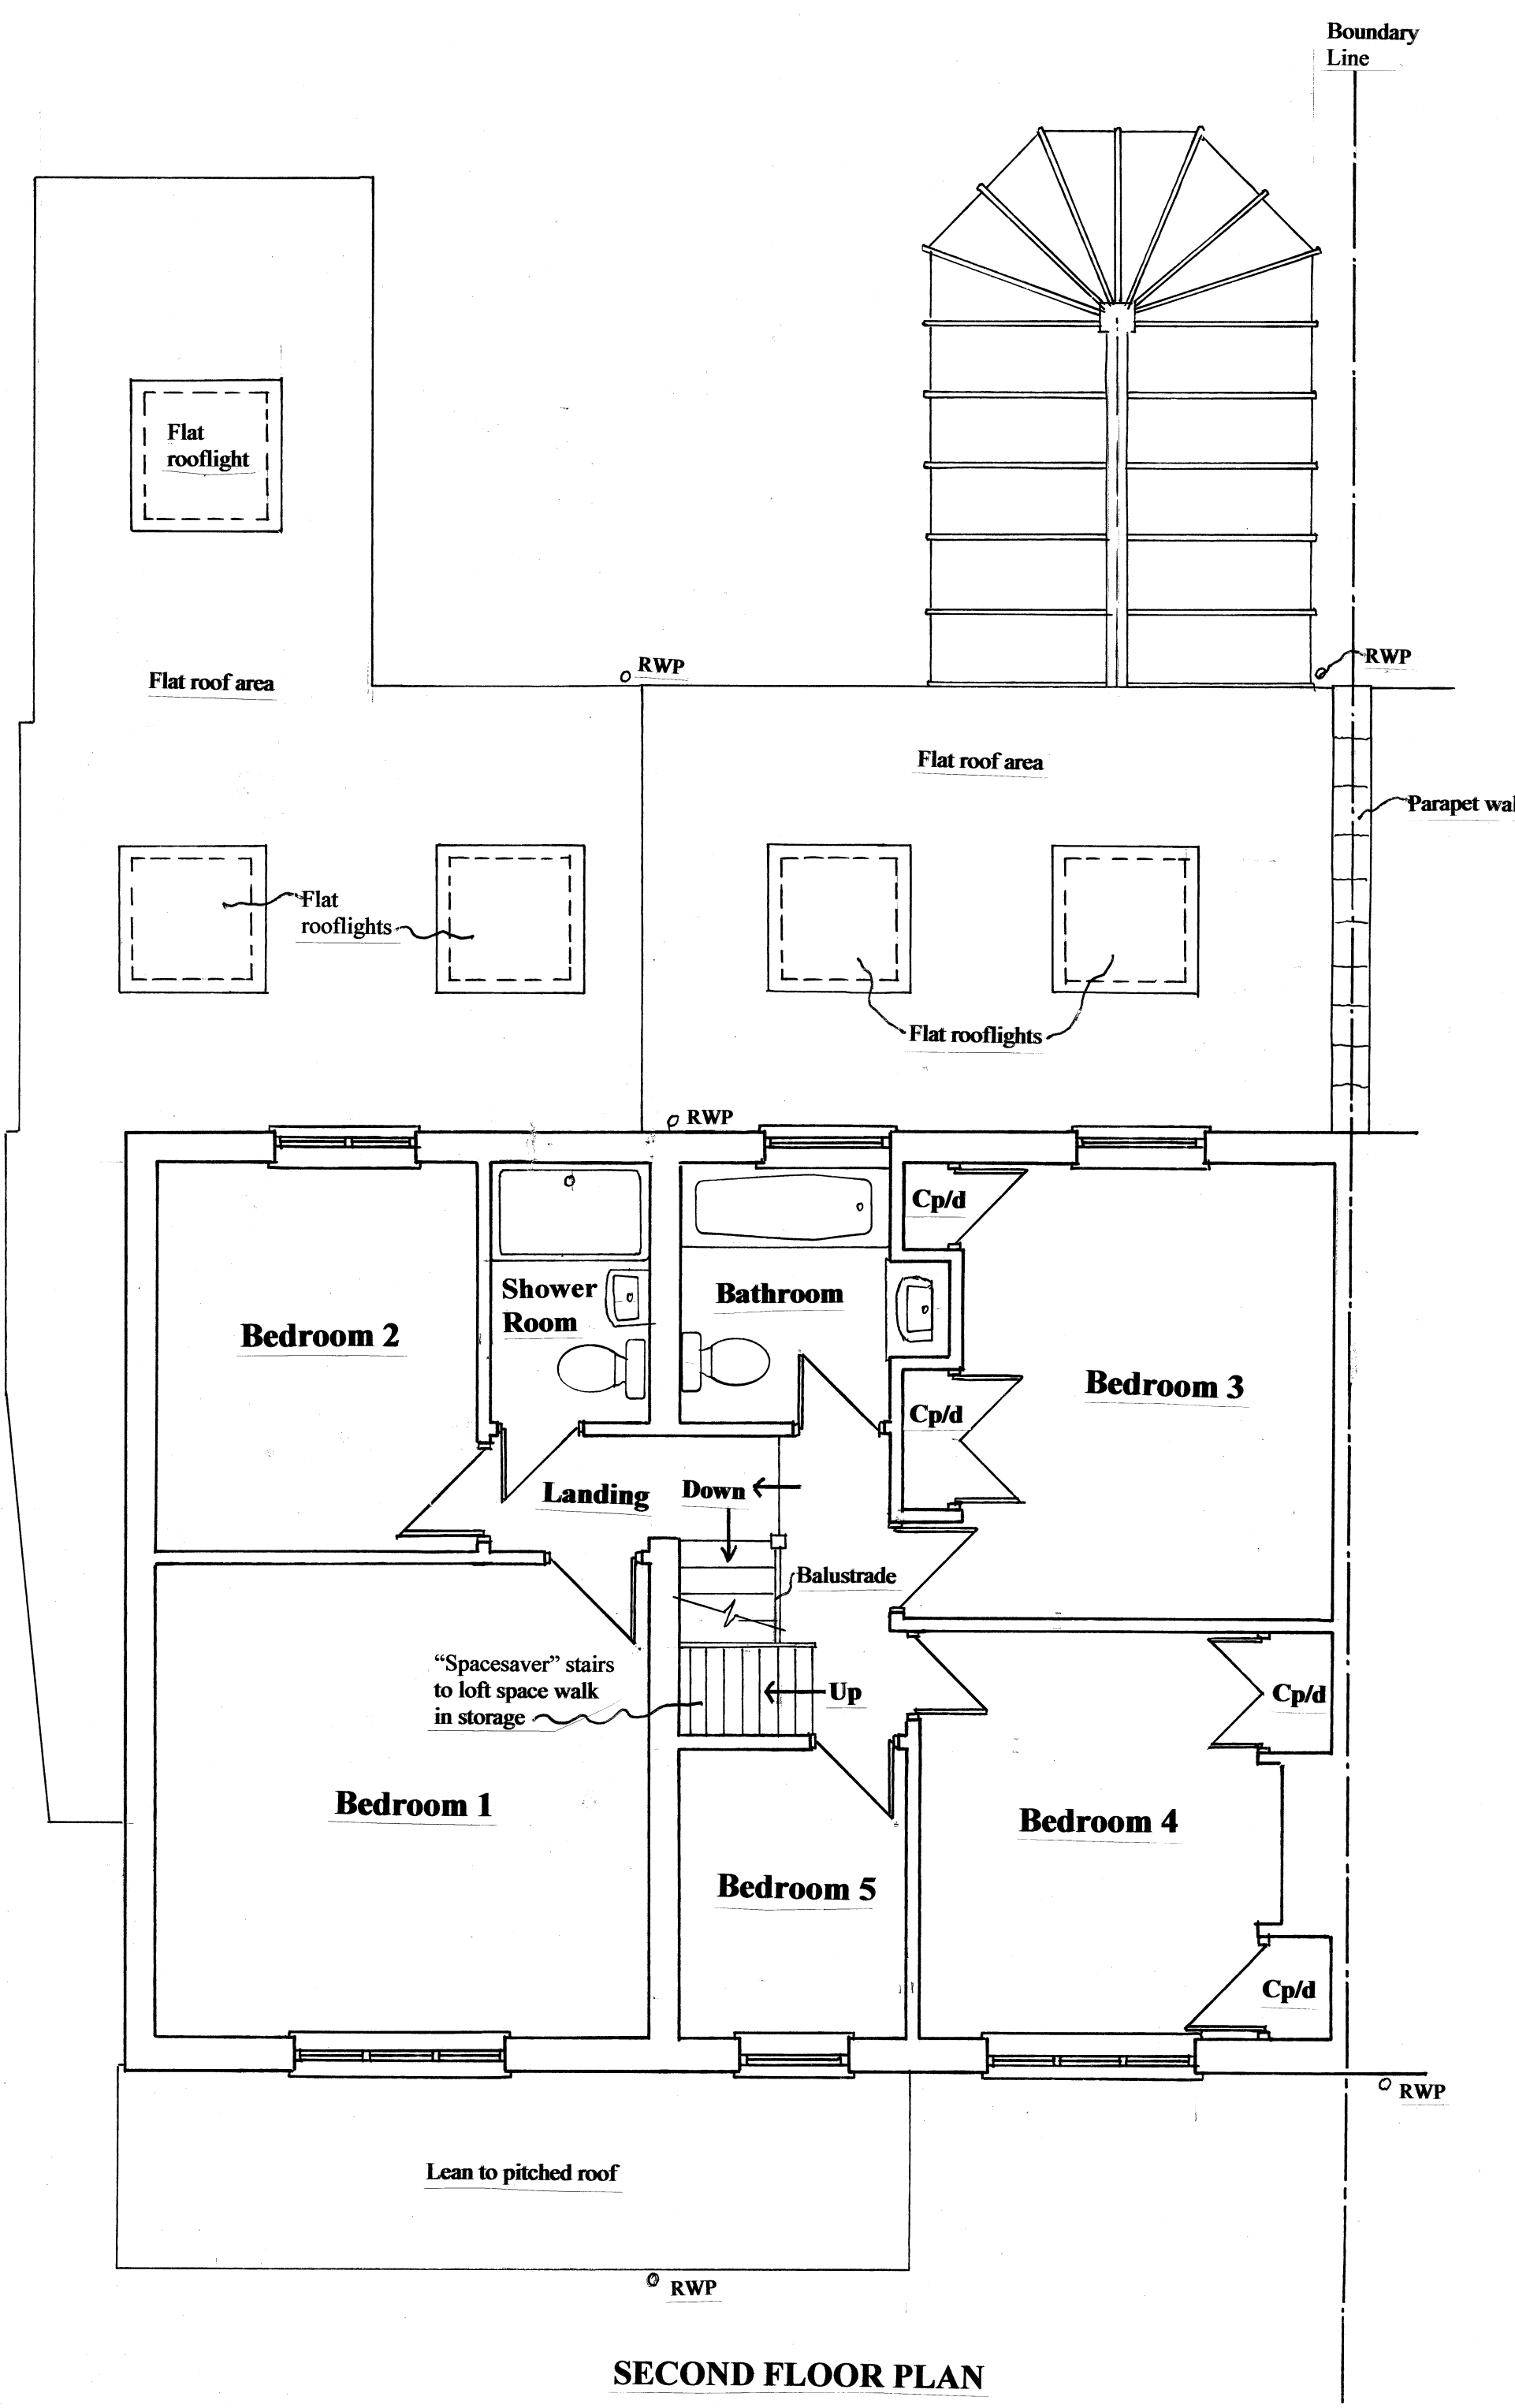

SECOND FLOOR PLAN

