




1:100

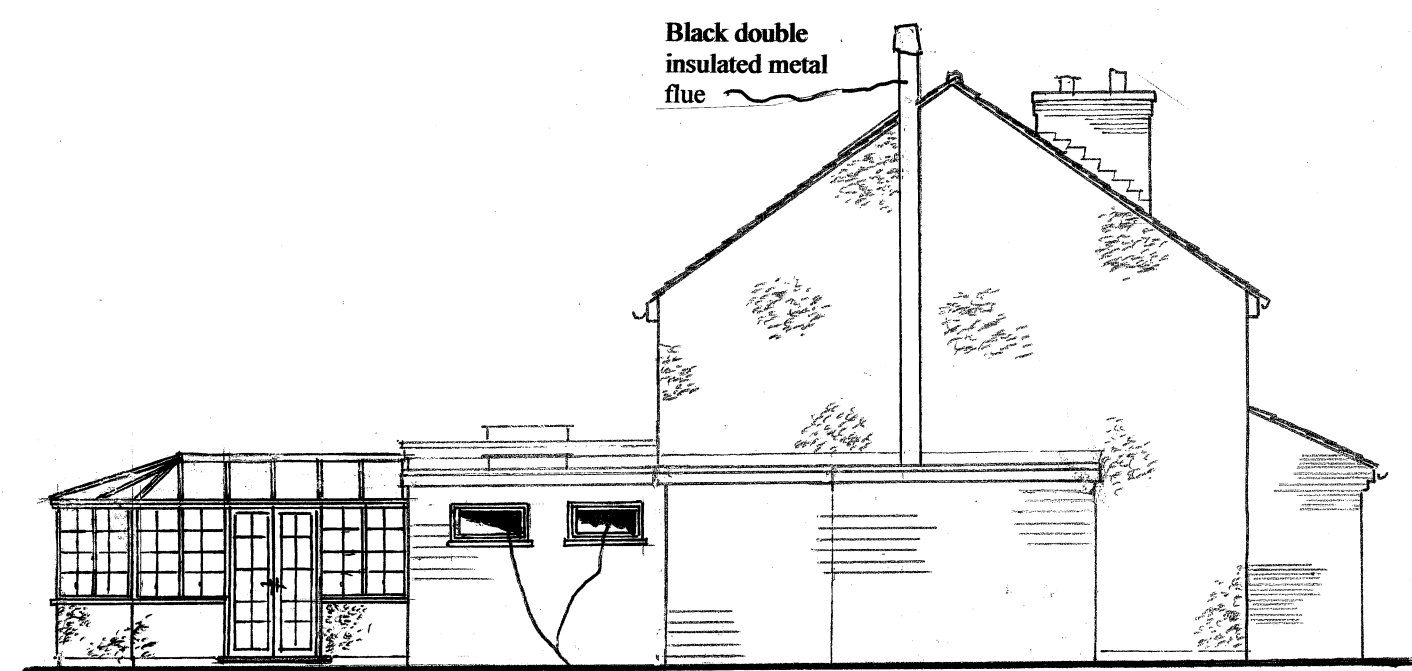


SIDE ELEVATION

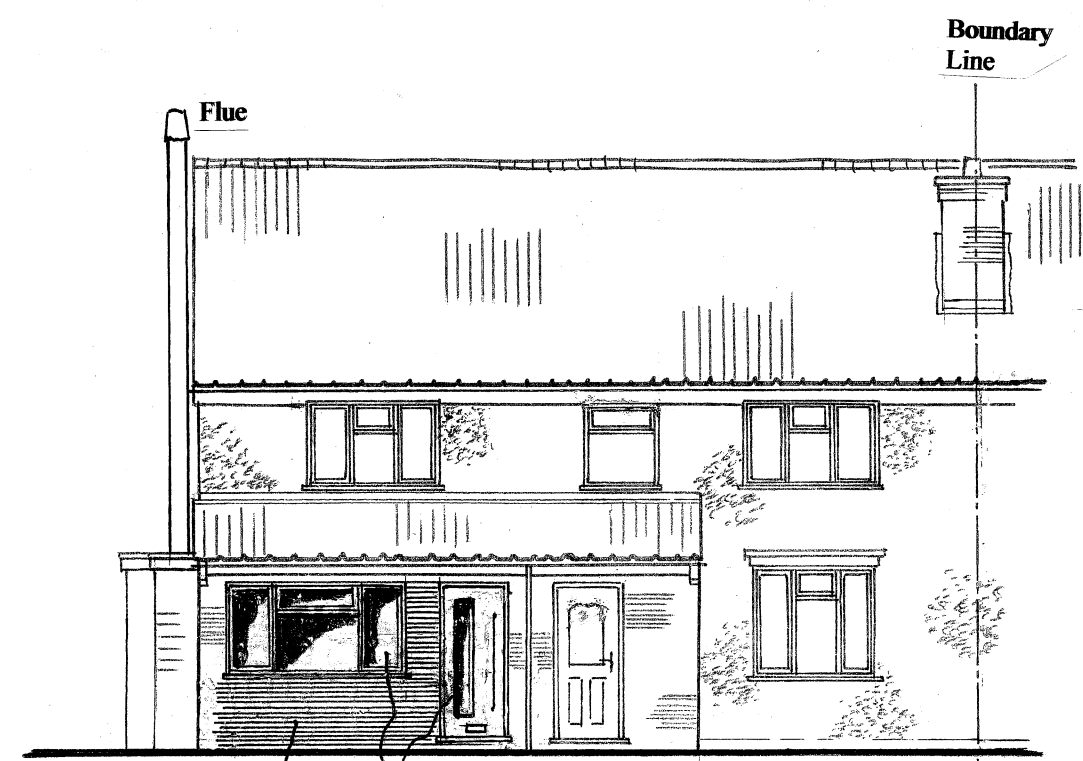


FRONT ELEVATION

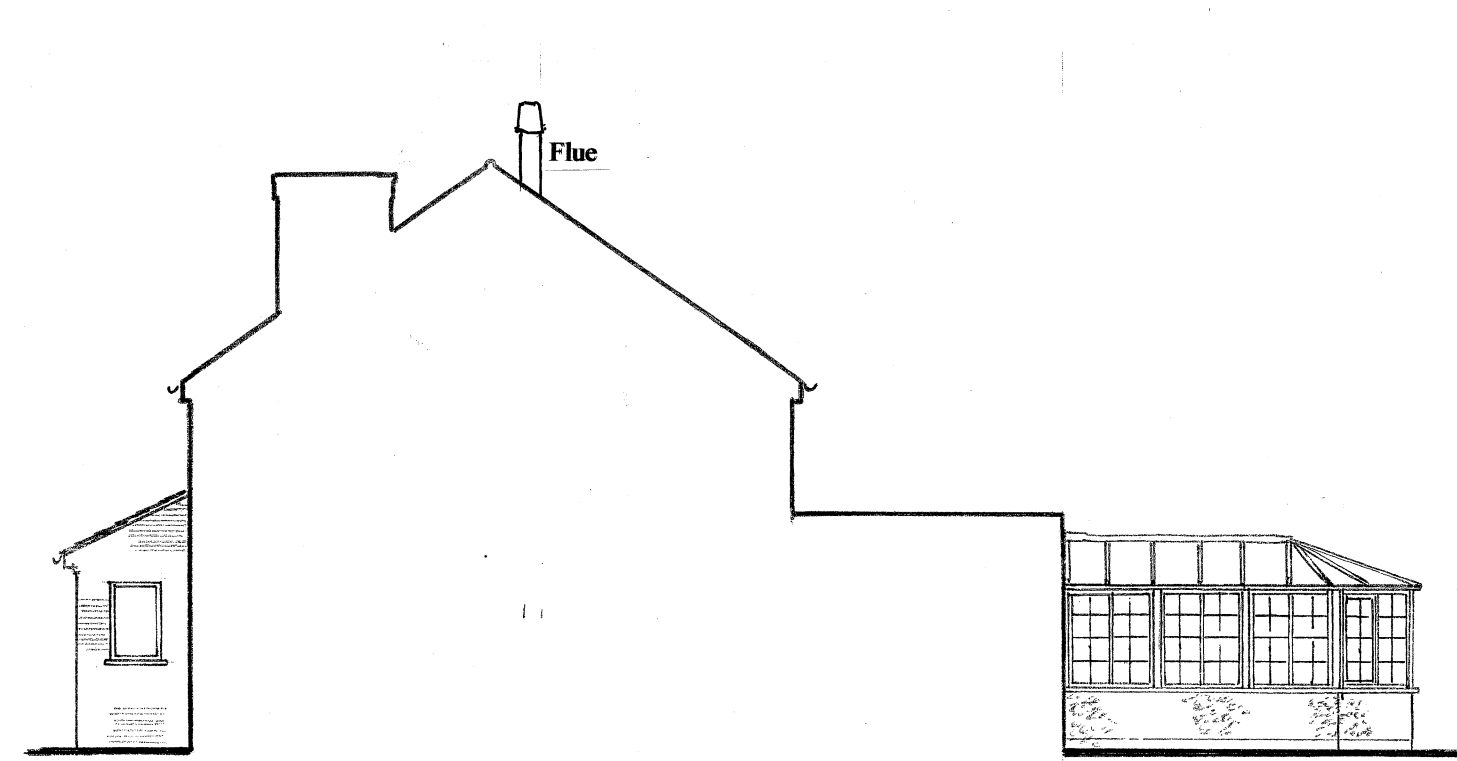


ADJOINING SIDE ELEVATION

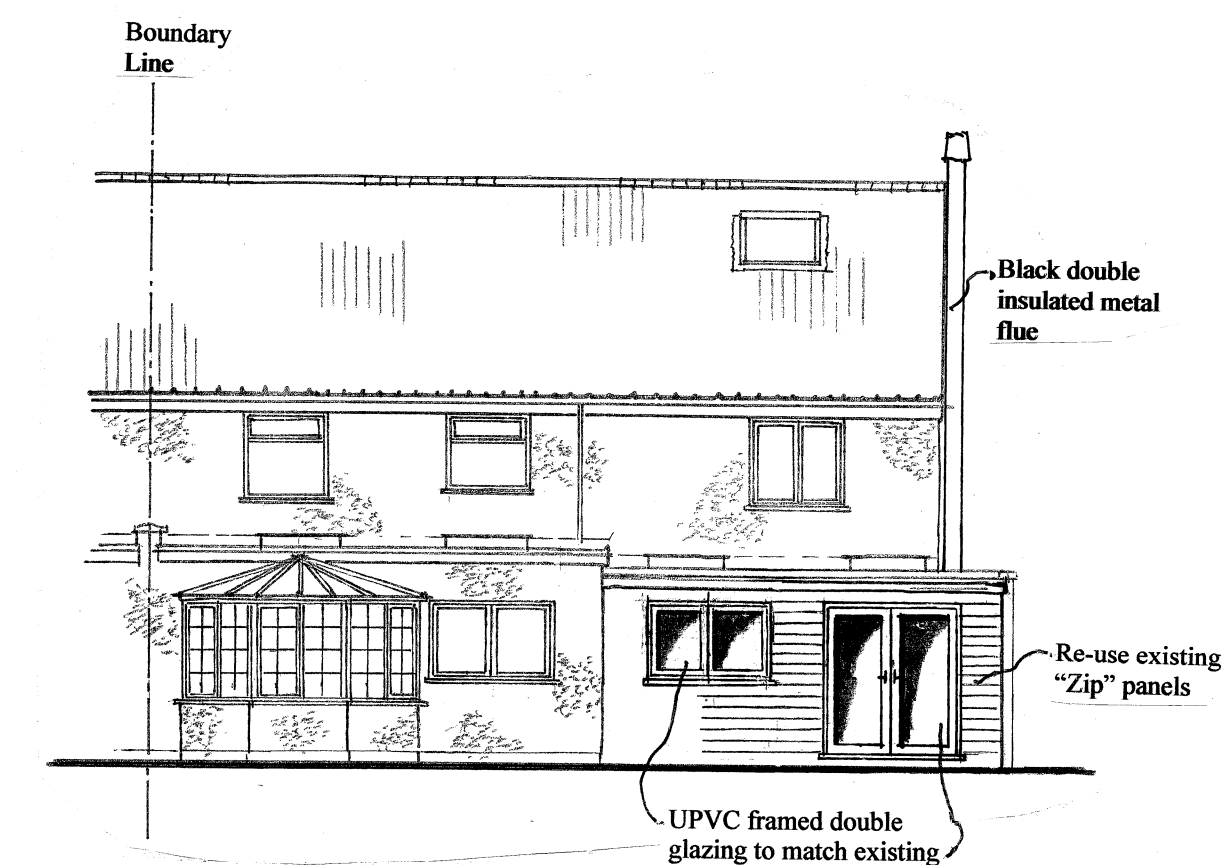

REAR ELEVATION

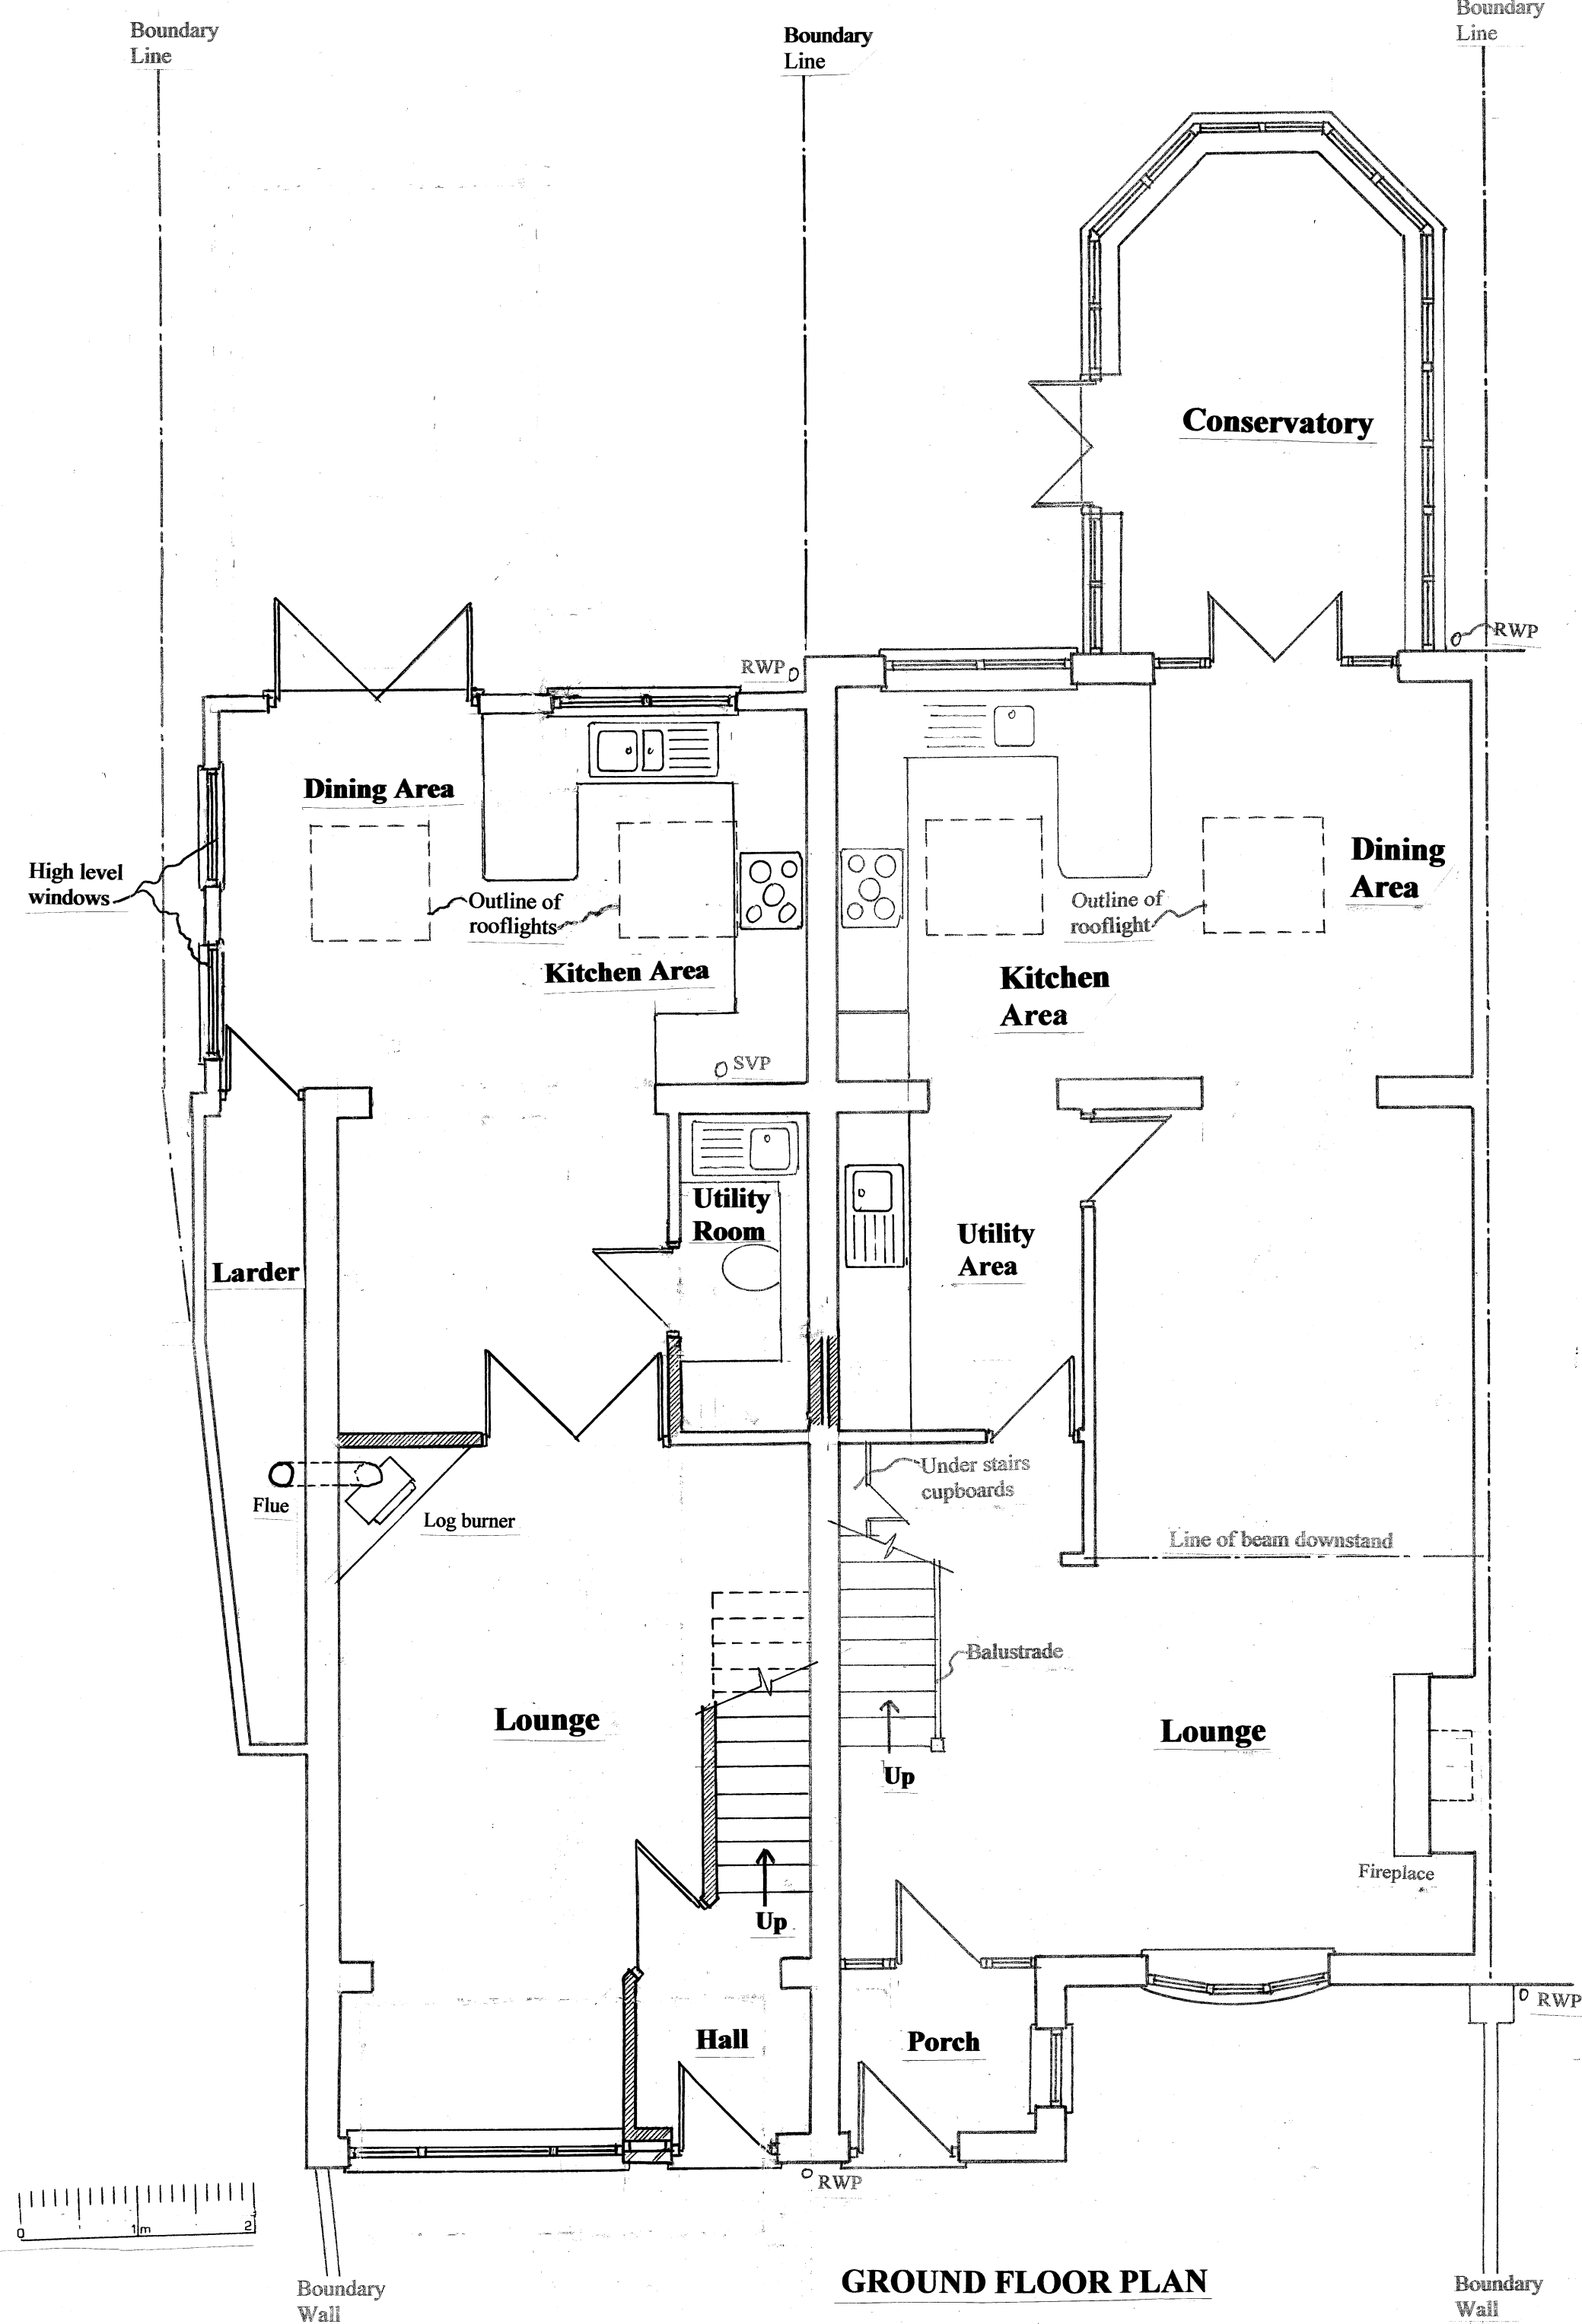

GROUND FLOOR PLAN

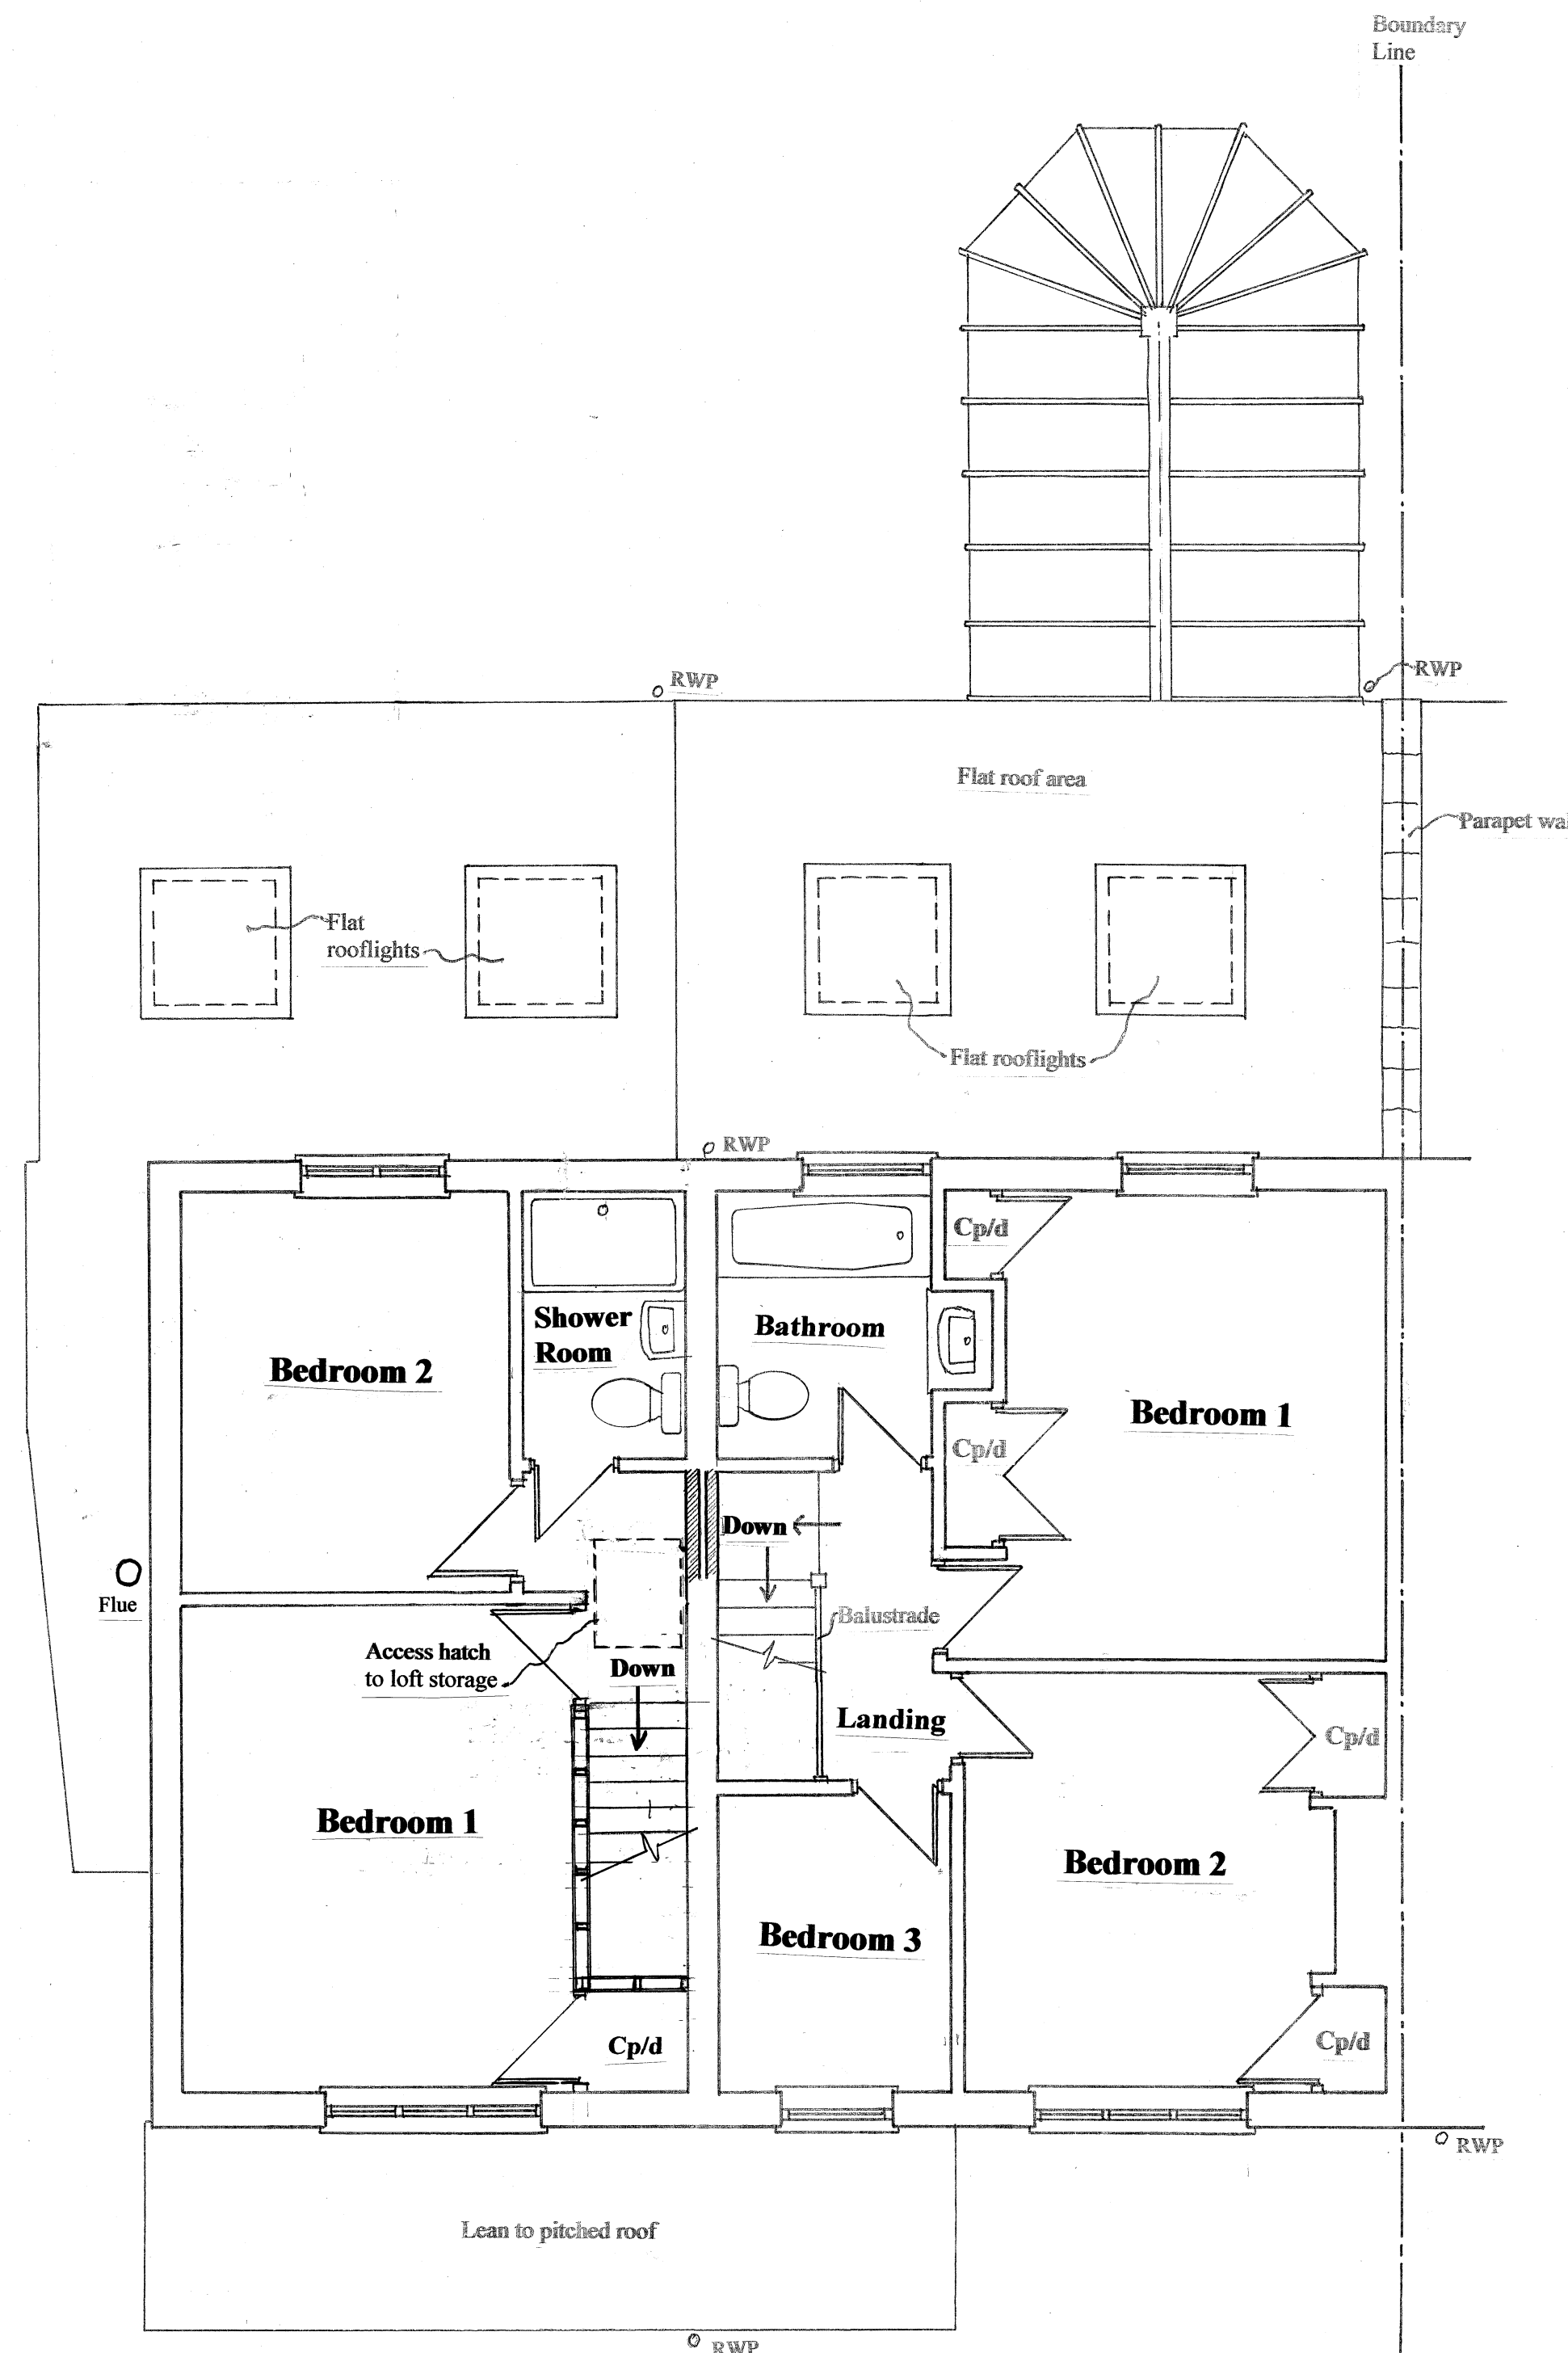

SECOND FLOOR PLAN

CARLIN DESIGN
(Planning & Building Control Design Services)
57 Poppy Road, Princes Risborough, HP27 9DB
01844 342716; 07730 467657
carlins@talktalk.net

job

**Internal Alterations to Create
Two Dwellings at
397 HARLINGTON ROAD,
UXBRIDGE.**

drawing

Proposed Plans & Elevations.

scale

date

1 : 100 / 1 : 50

January, 2025

reference no. 2K25/1/2