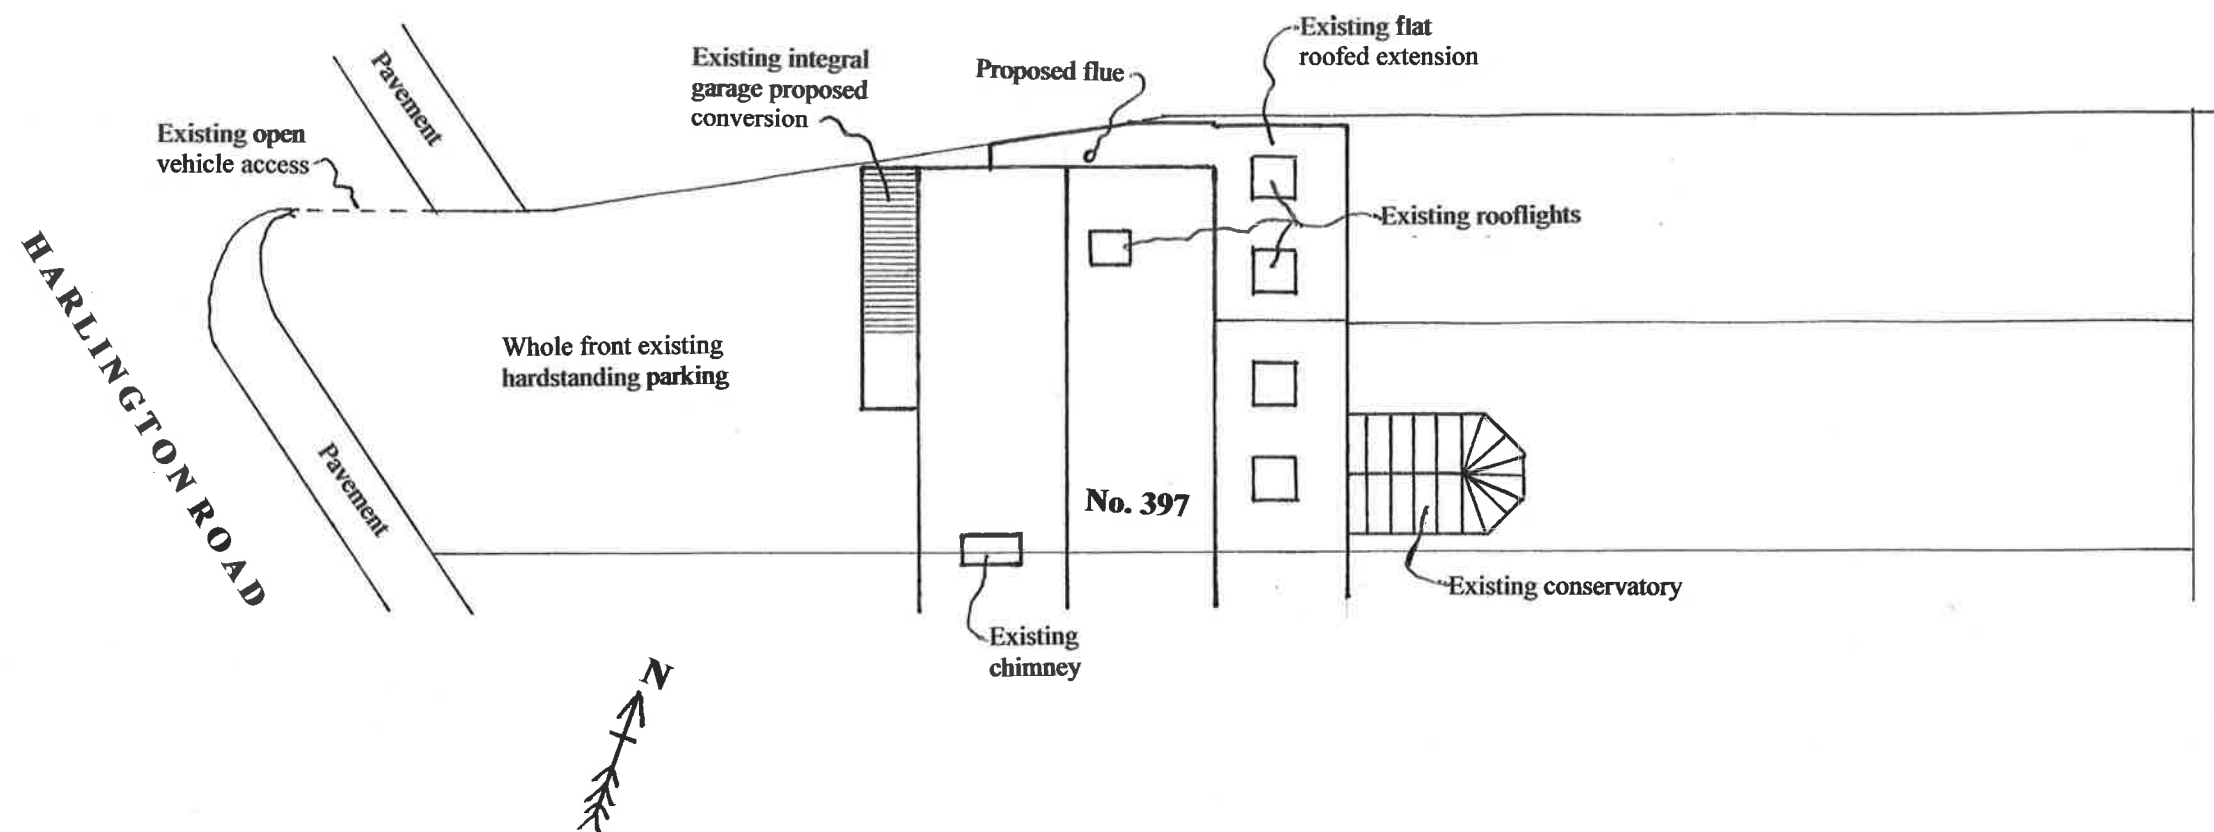
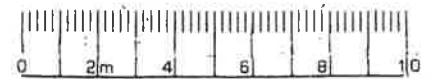


CARLIN DESIGN
(Planning & Building Control Design Services)

57 Poppy Road, Princes Risborough, HP27 9DB
01844 342716; 07730 467657
carlins@talktalk.net

job

**Internal Alterations to Create
Two Dwellings at
397 HARLINGTON ROAD,
UXBRIDGE.**

drawing

Site Plan.

scale

date

1 : 200

January, 2025

reference no. 2K25/1/3