


Location Plan

Site Address: 35, Moor Park Road, Northwood, HA6 2DL

Date Produced: 22-Jul-2026

Scale: 1:1250 @A3

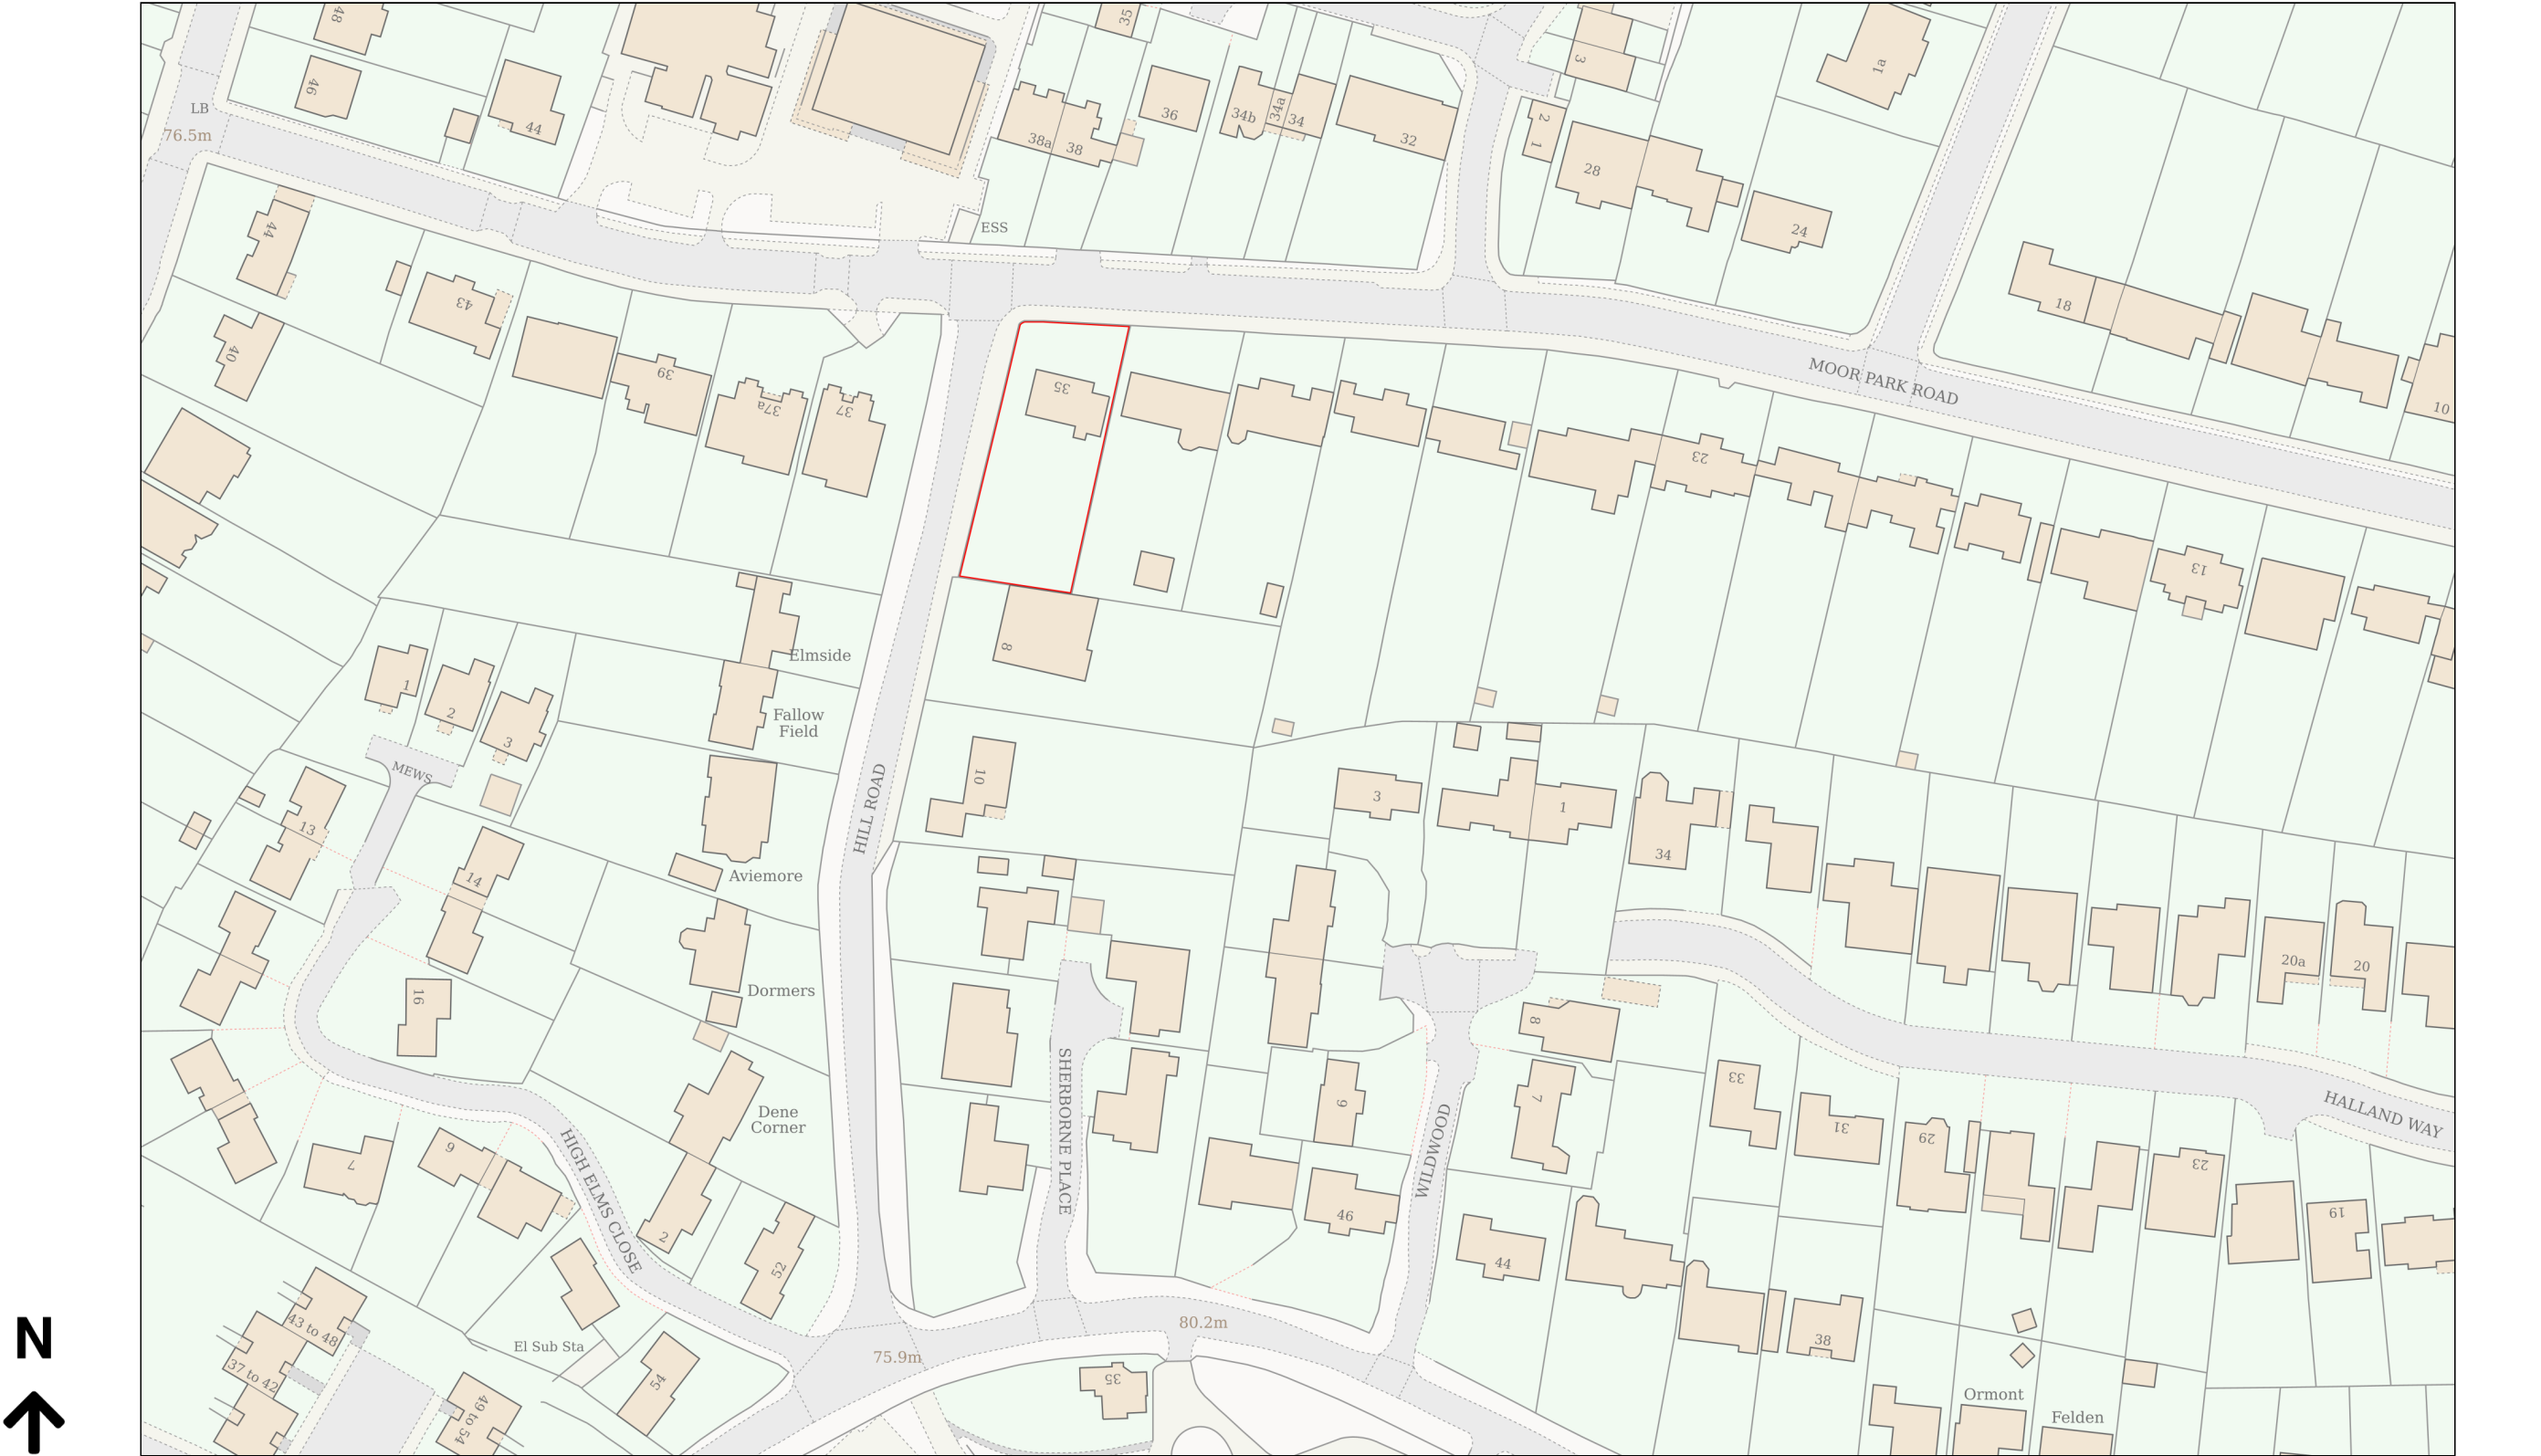

Planning Portal Reference: PP-15104537v1