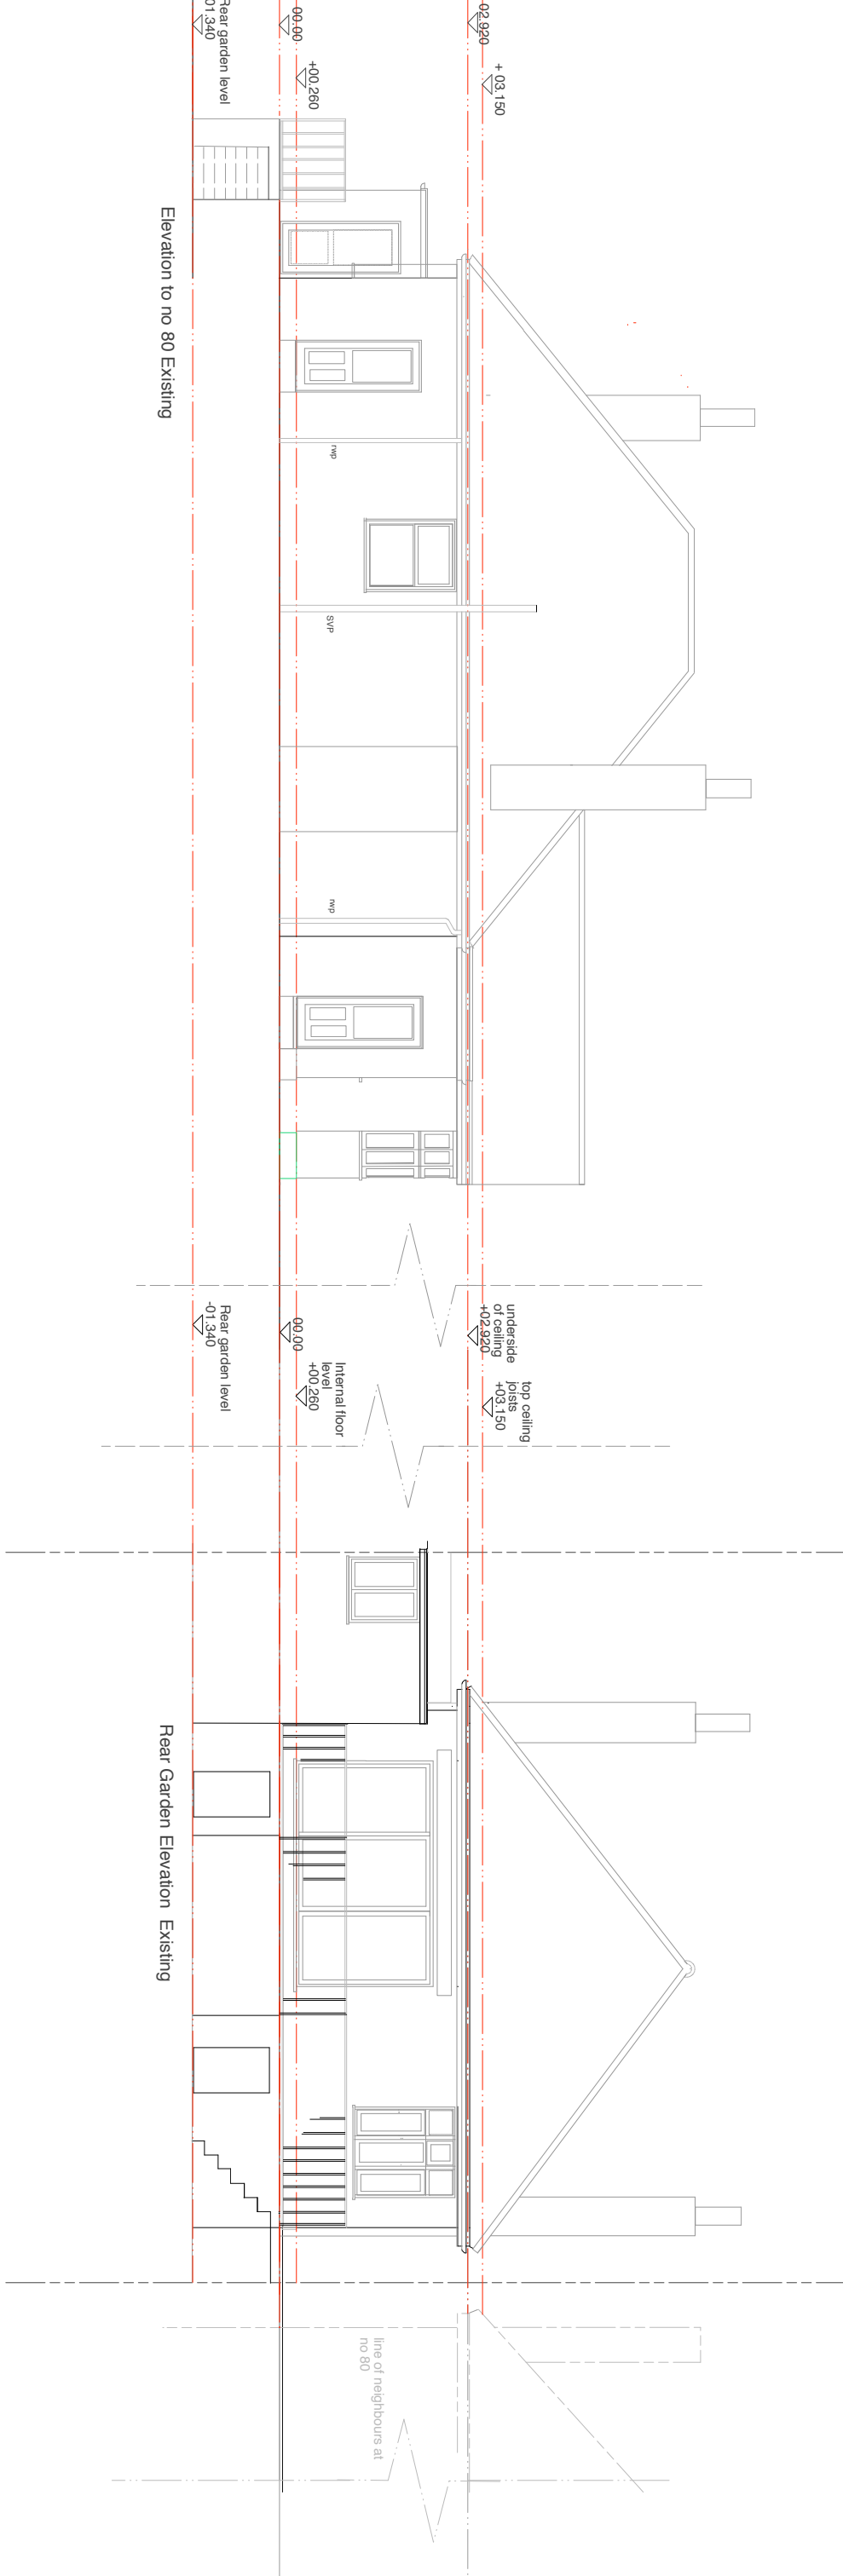
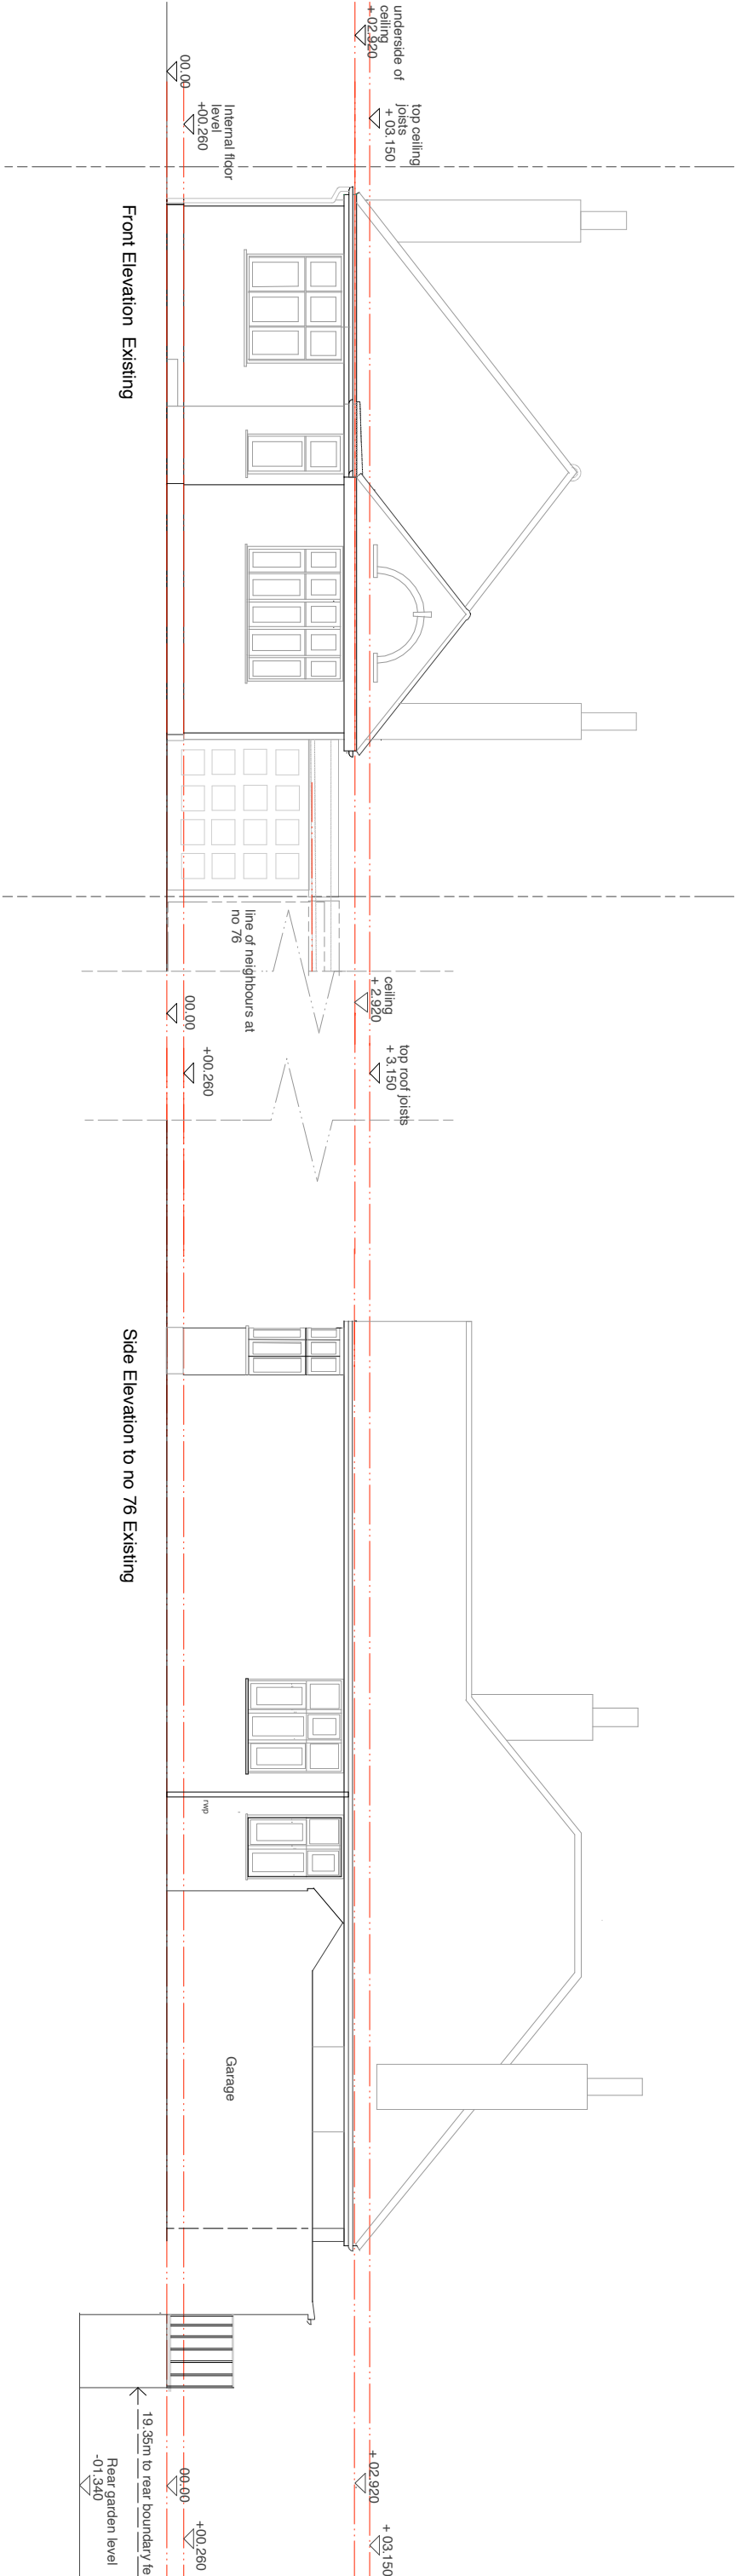


78 Rodney Gardens, Pinner, HA5 2RP

3sDesign 39 Streatthourne Road SW17 8QZ t:020 87673936 e:sue@3sdesign.co.uk www.3sdesign.co.uk

Drawing : Existing Elevations

Date: 03.05.2022

Scale: 1:100 @A3

Revision:

Drawing No. 277.P.02