
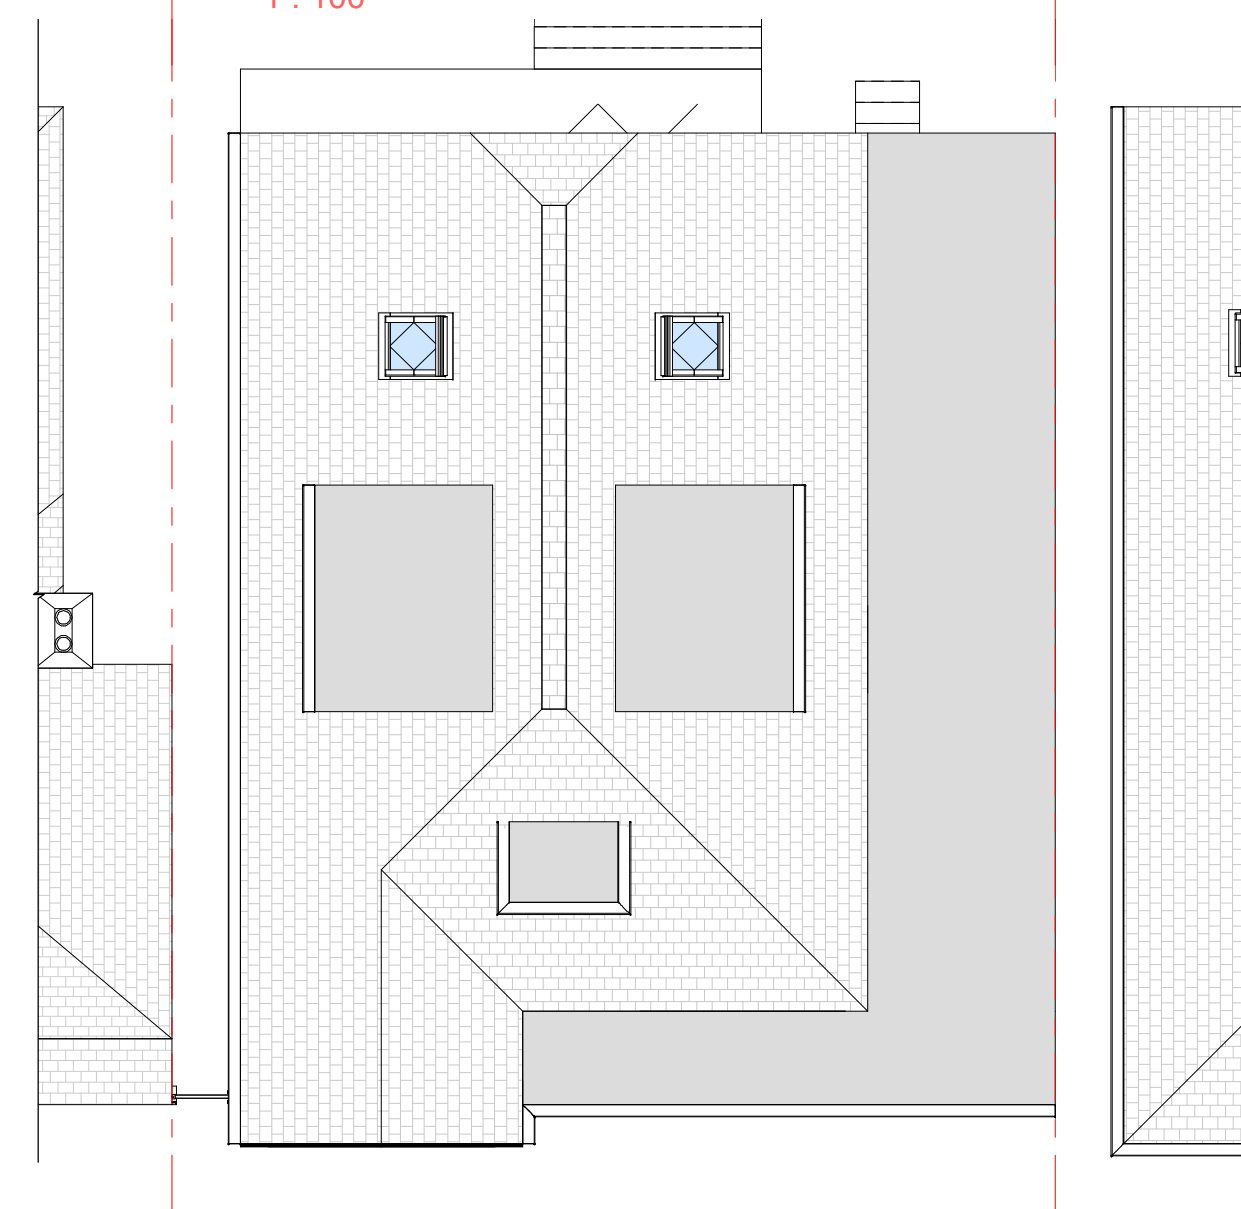
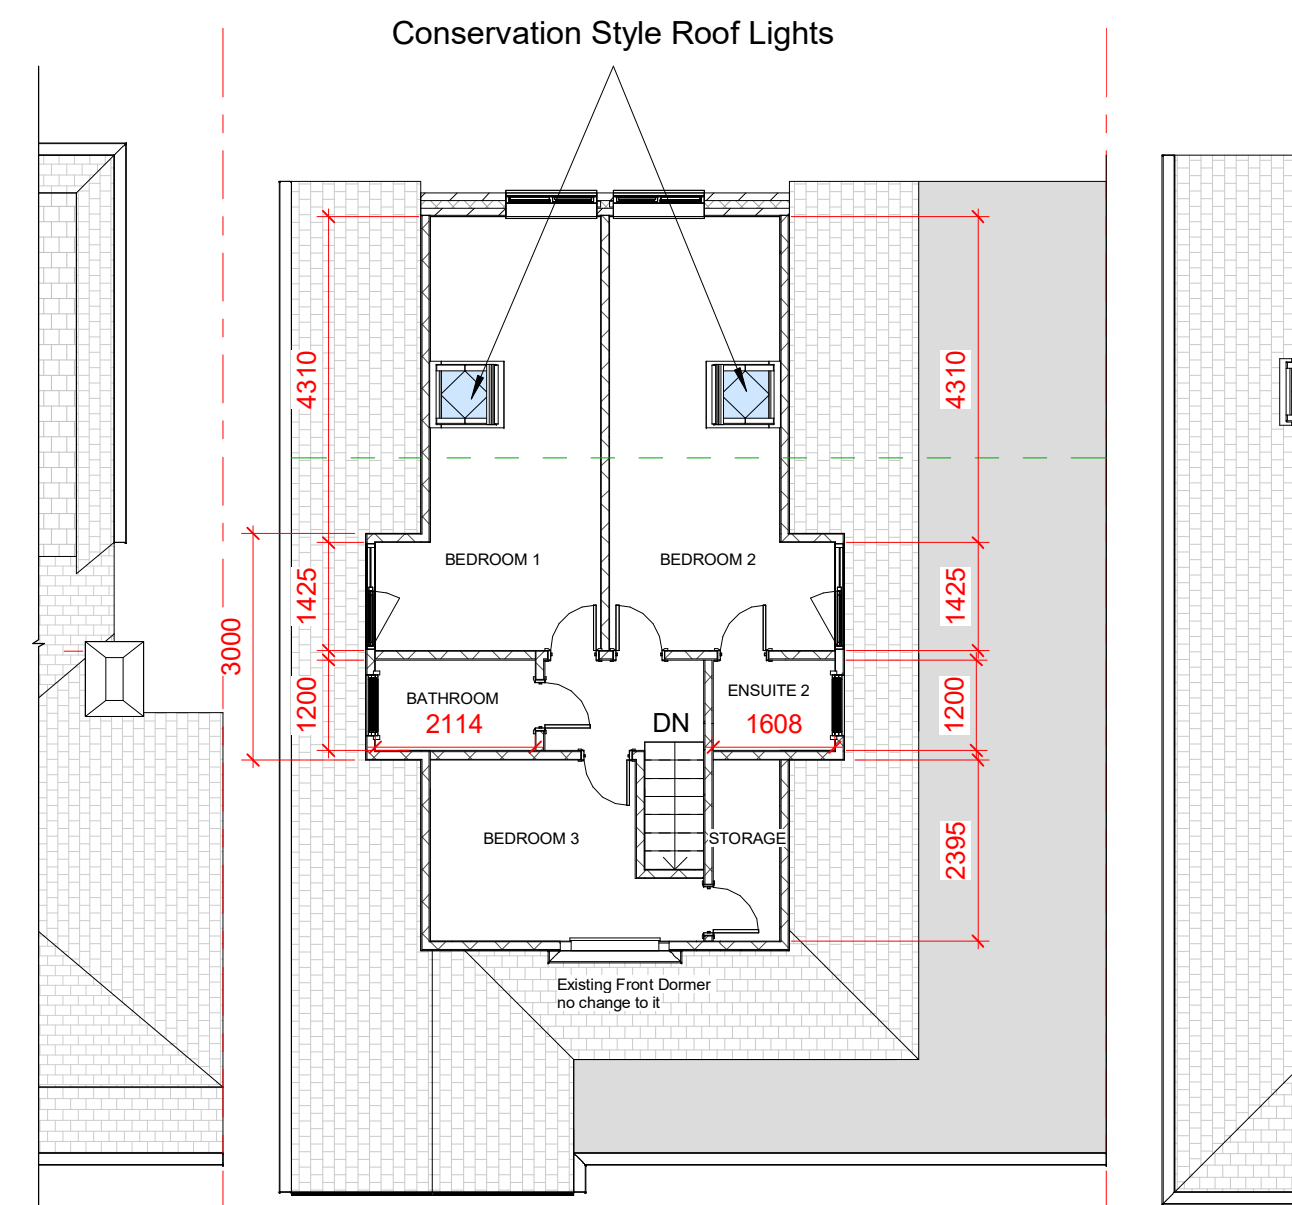
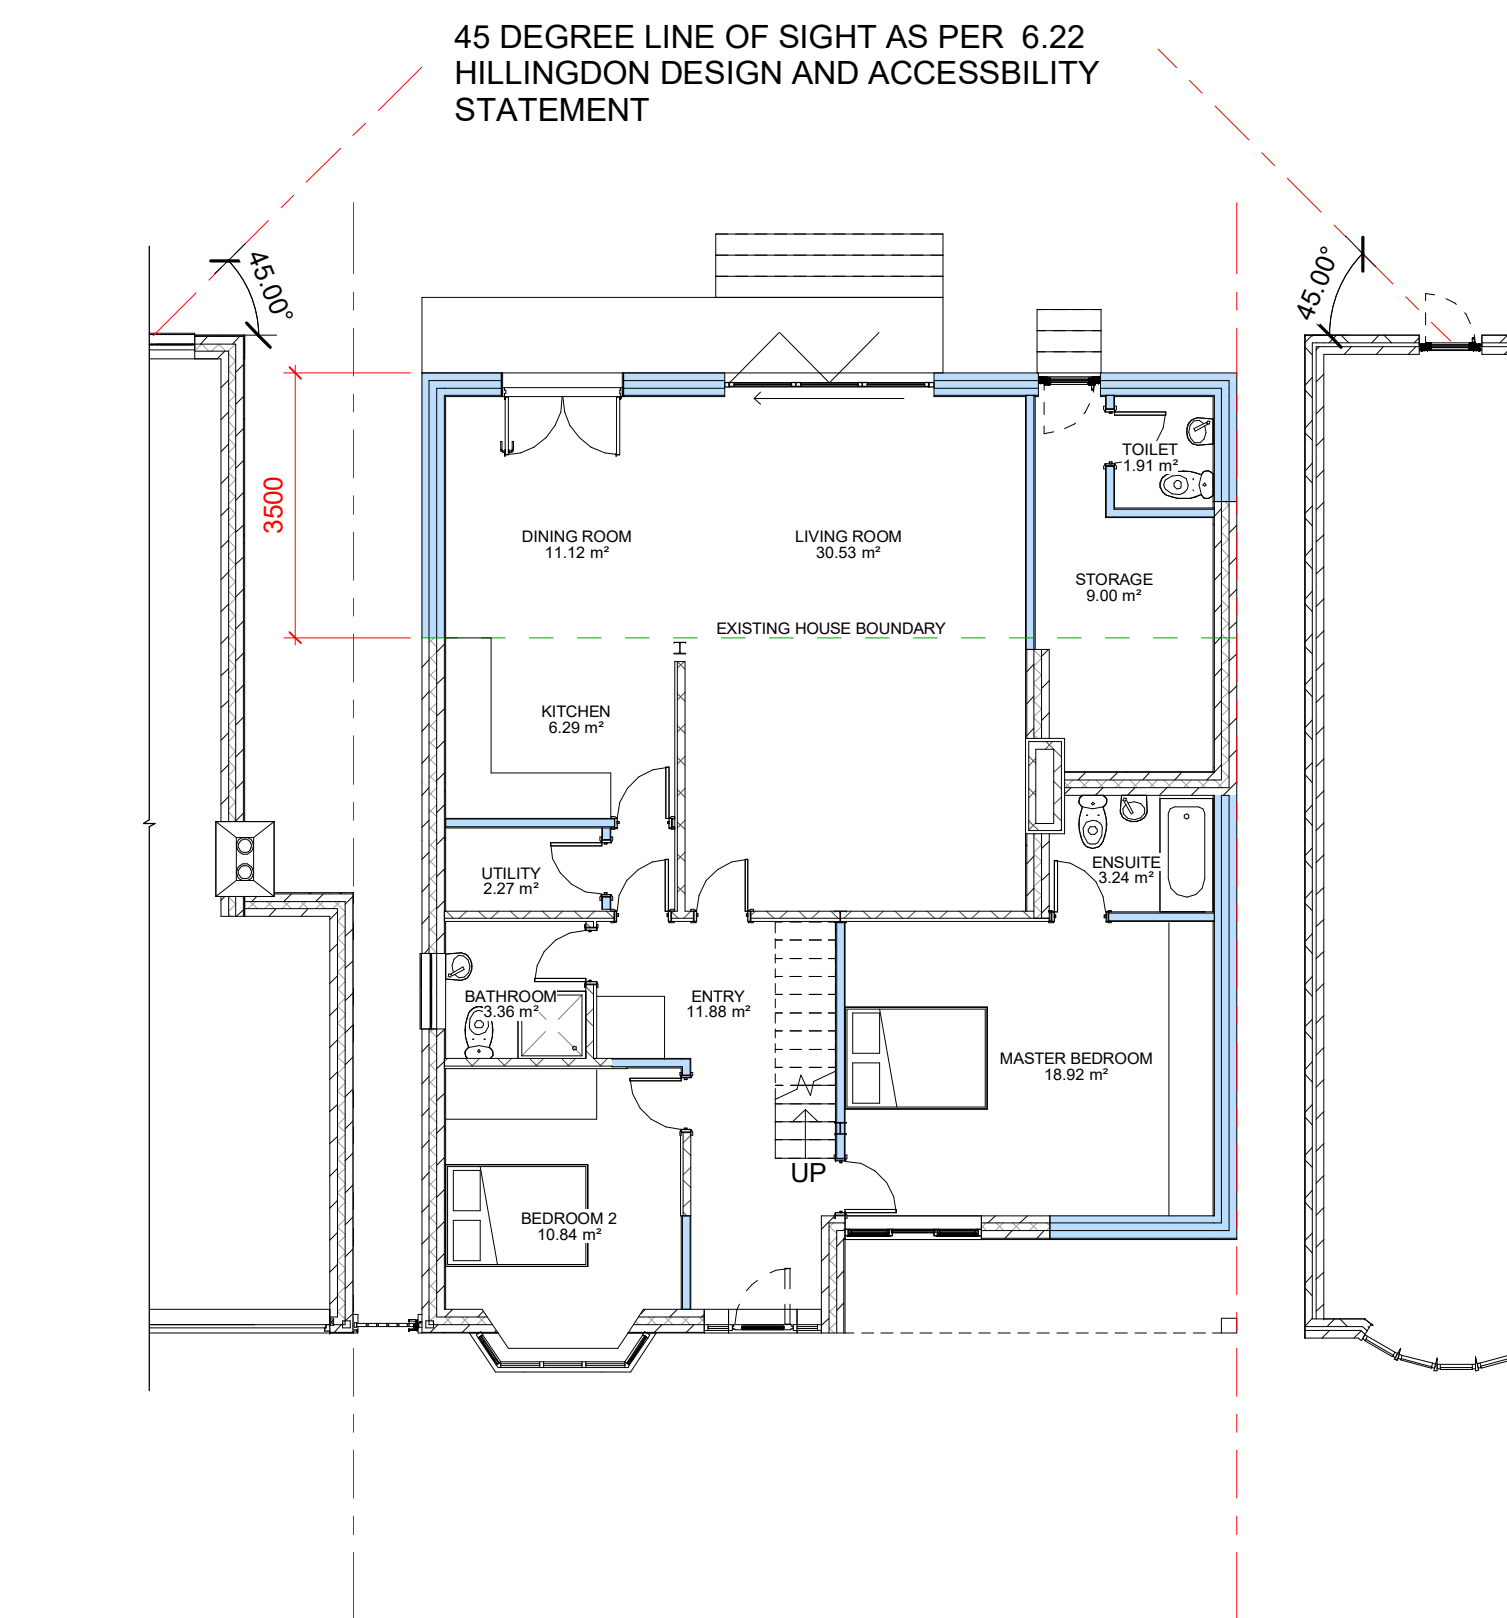


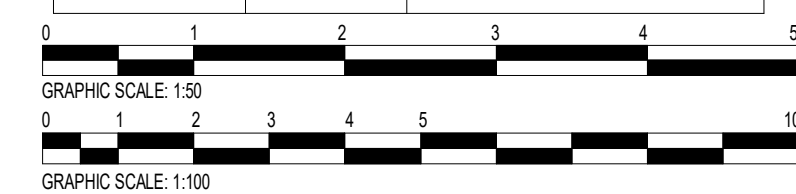

Office 109 Eagle Court,
9 Vine Street, Uxbridge,
Middlesex
UB8 1QE

0208 158 4000
WWW.ACDESIGNSOLUTIONS.CO.UK

[illegible]

PROJECT STATUS			
PLANNING			
PROJECT			
4 HILLSIDE RISE			
TITLE			
PROPOSED PLANS			
CLIENT			
Mrs Anna Sabau			
DRAWN BY ME		CHECKED BY ZC	DATE 21-01-2022
		SCALE (@A2) 1 : 100	
DRAWING NUMBER		UK2153-H1-D-A-102	
PROJECT NUMBER UK2153	BUILDING CODE VA	PHASE	REVISION