






NOTES

CONTRACTORS MUST VERIFY ALL DIMENSIONS ON SITE BEFORE COMMENCING ANY WORK ON SHOP DRAWINGS

DO NOT SCALE FROM THIS DRAWING

RS ATPA COPYRIGHT

- Notes:
- Do not scale this drawing
 - All dimensions to be verified on site and any discrepancy reported to the client
 - This drawing to be read in conjunction with all relevant drawings

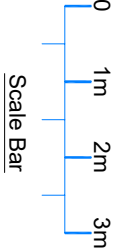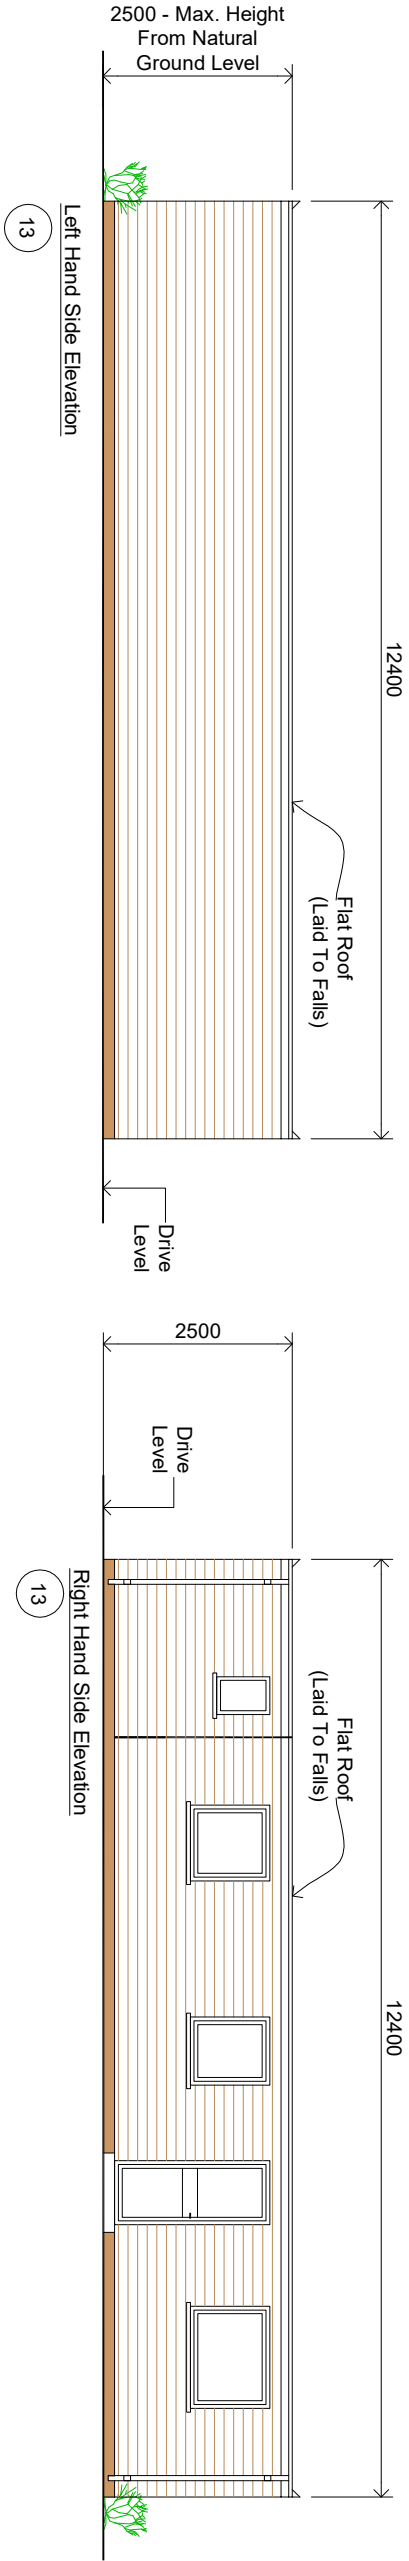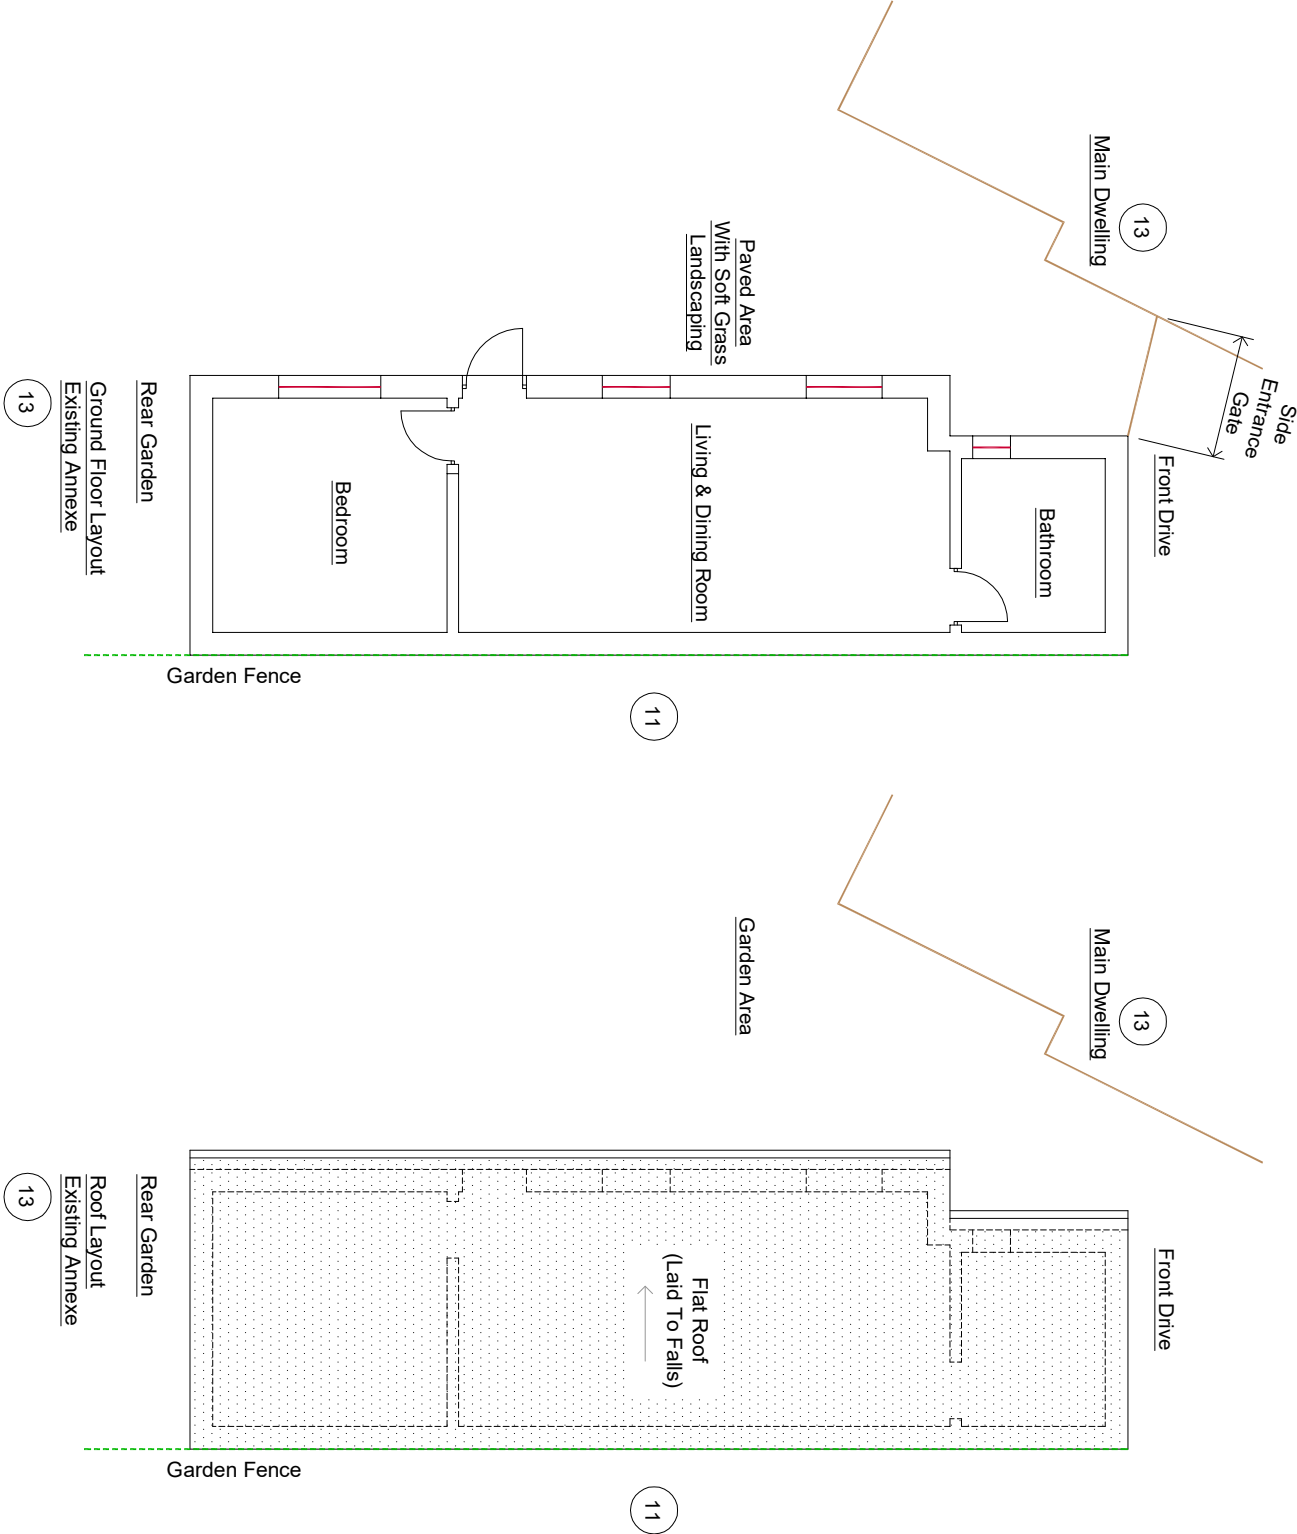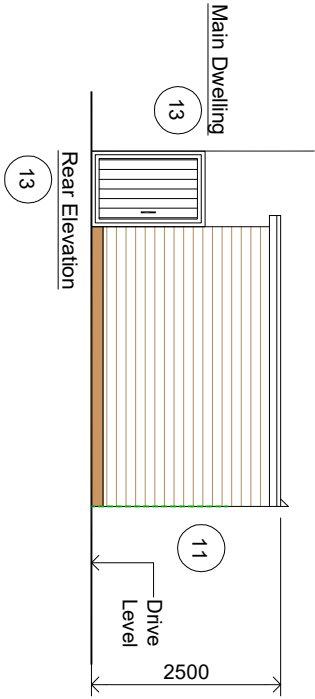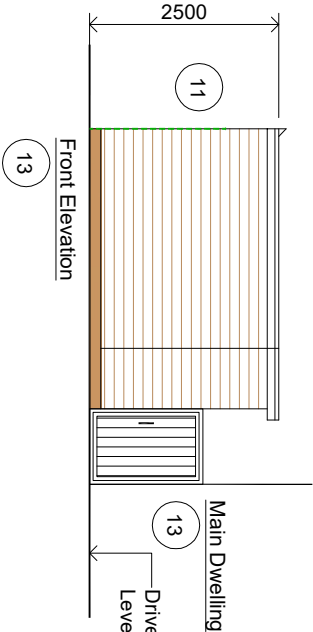

REV	AMENDMENT	DATE	CHKD
A	Planning Issue	21.12.23	RS

CLIENT

Gilyana Horniz

PROJECT

13 Wyatt Close

Hayes - Middlesex

UB4 0BT

DRAWING TITLE

Existing Annex

Floor Layouts & Elevations

Sheet 1

SCALE	DRAWN BY	CHECKED	DATE
1:50 @ A1	RS	RS	21.12.23

DRAWING NUMBER	REVISION
2023 - 168 - 01	A

DRAWING STATUS

Planning Issue