
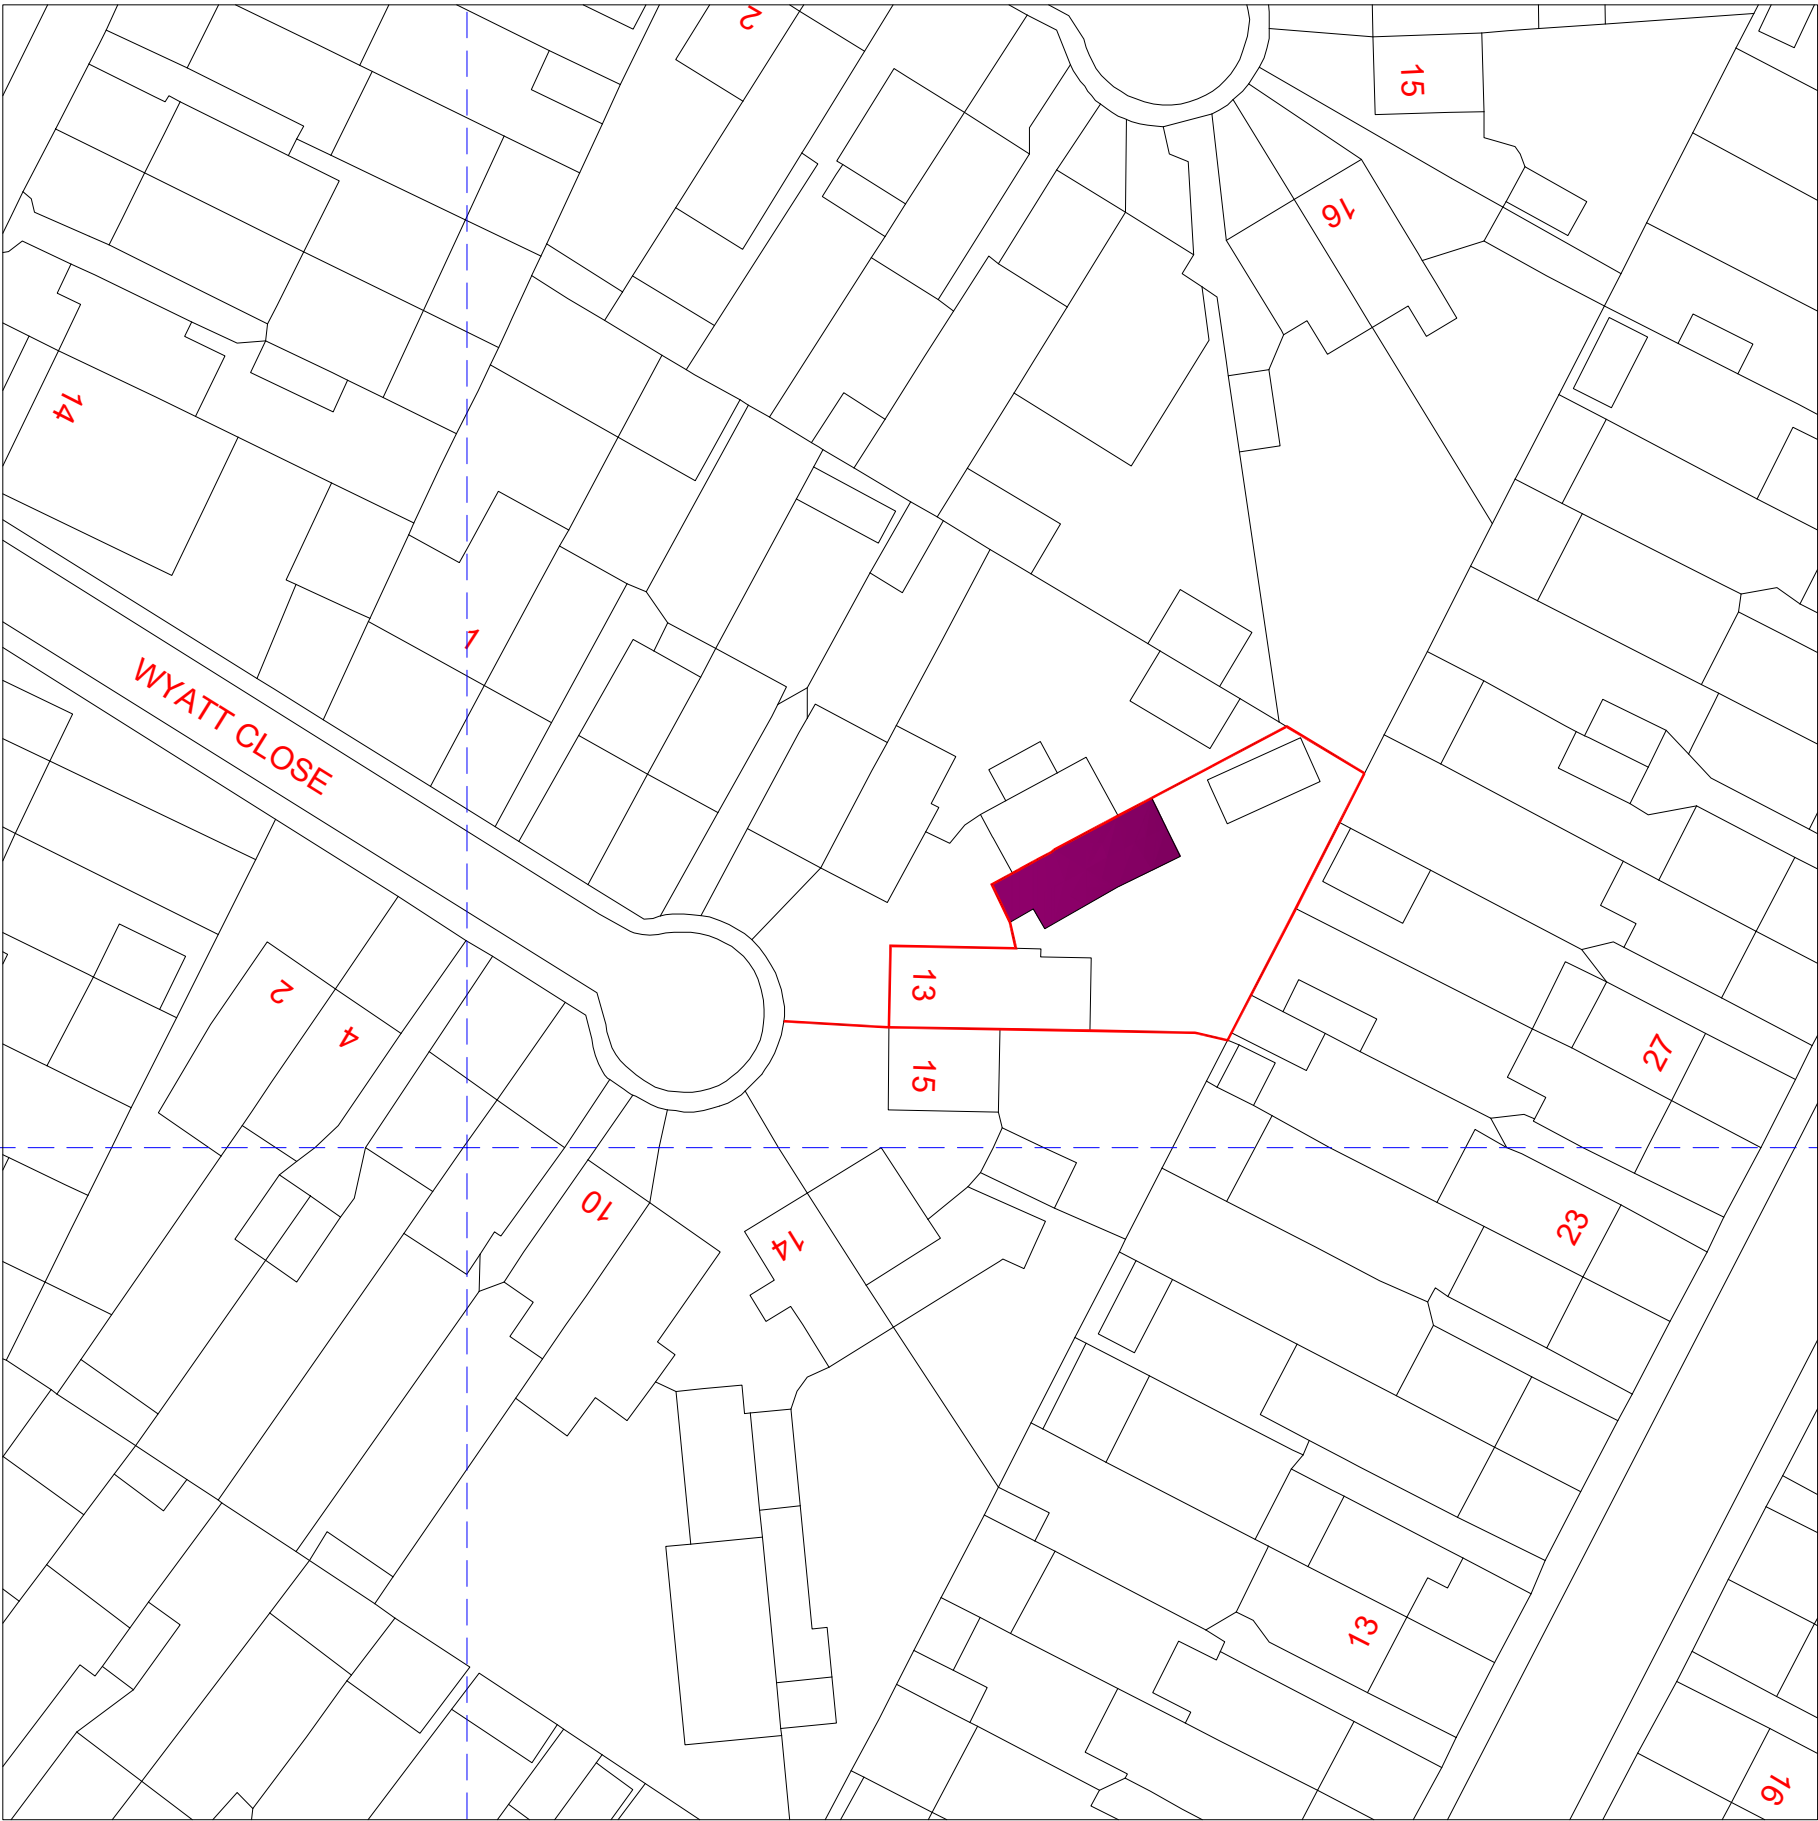


NOTES

CONTRACTORS MUST VERIFY ALL DIMENSIONS ON SITE BEFORE COMMENCING ANY WORK ON SHOP DRAWINGS
DO NOT SCALE FROM THIS DRAWING
RS ATTRA COPYRIGHT

- Notes:
1. Do not scale this drawing
 2. All dimensions to be verified on site and any discrepancy reported to the client
 3. This drawing to be read in conjunction with all relevant drawings

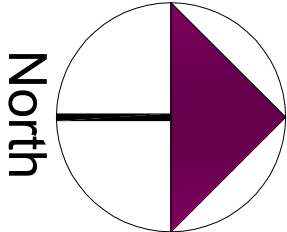

| | | | | |
|-----|-----------|----------------|----------|----|
| | A | Planning Issue | 21.12.23 | RS |
| REV | AMENDMENT | DATE | CHD | |

CLIENT
Gilyana Horniz

PROJECT
13 Wyatt Close
Hayes - Middlesex
UB4 0BT

DRAWING TITLE
Proposed Block Plan
Sheet 2

SCALE
1:250 @ A1
1:500 @ A3

DRAWN BY
RS

CHECKED
RS

DATE
21.12.23

DRAWING STATUS
Planning Issue

DRAWING NUMBER
2023 - 168 - 02

REVISION
A