

NOTES

CONTRACTORS MUST VERIFY ALL DIMENSIONS ON SITE BEFORE COMMENCING ANY WORK ON SHOP DRAWINGS

DO NOT SCALE FROM THIS DRAWING



RS ATPA COPYRIGHT

Notes:

1. Do not scale this drawing

2. All dimensions to be verified on site and any discrepancy reported to the client

3. This drawing to be read in conjunction with all relevant drawings

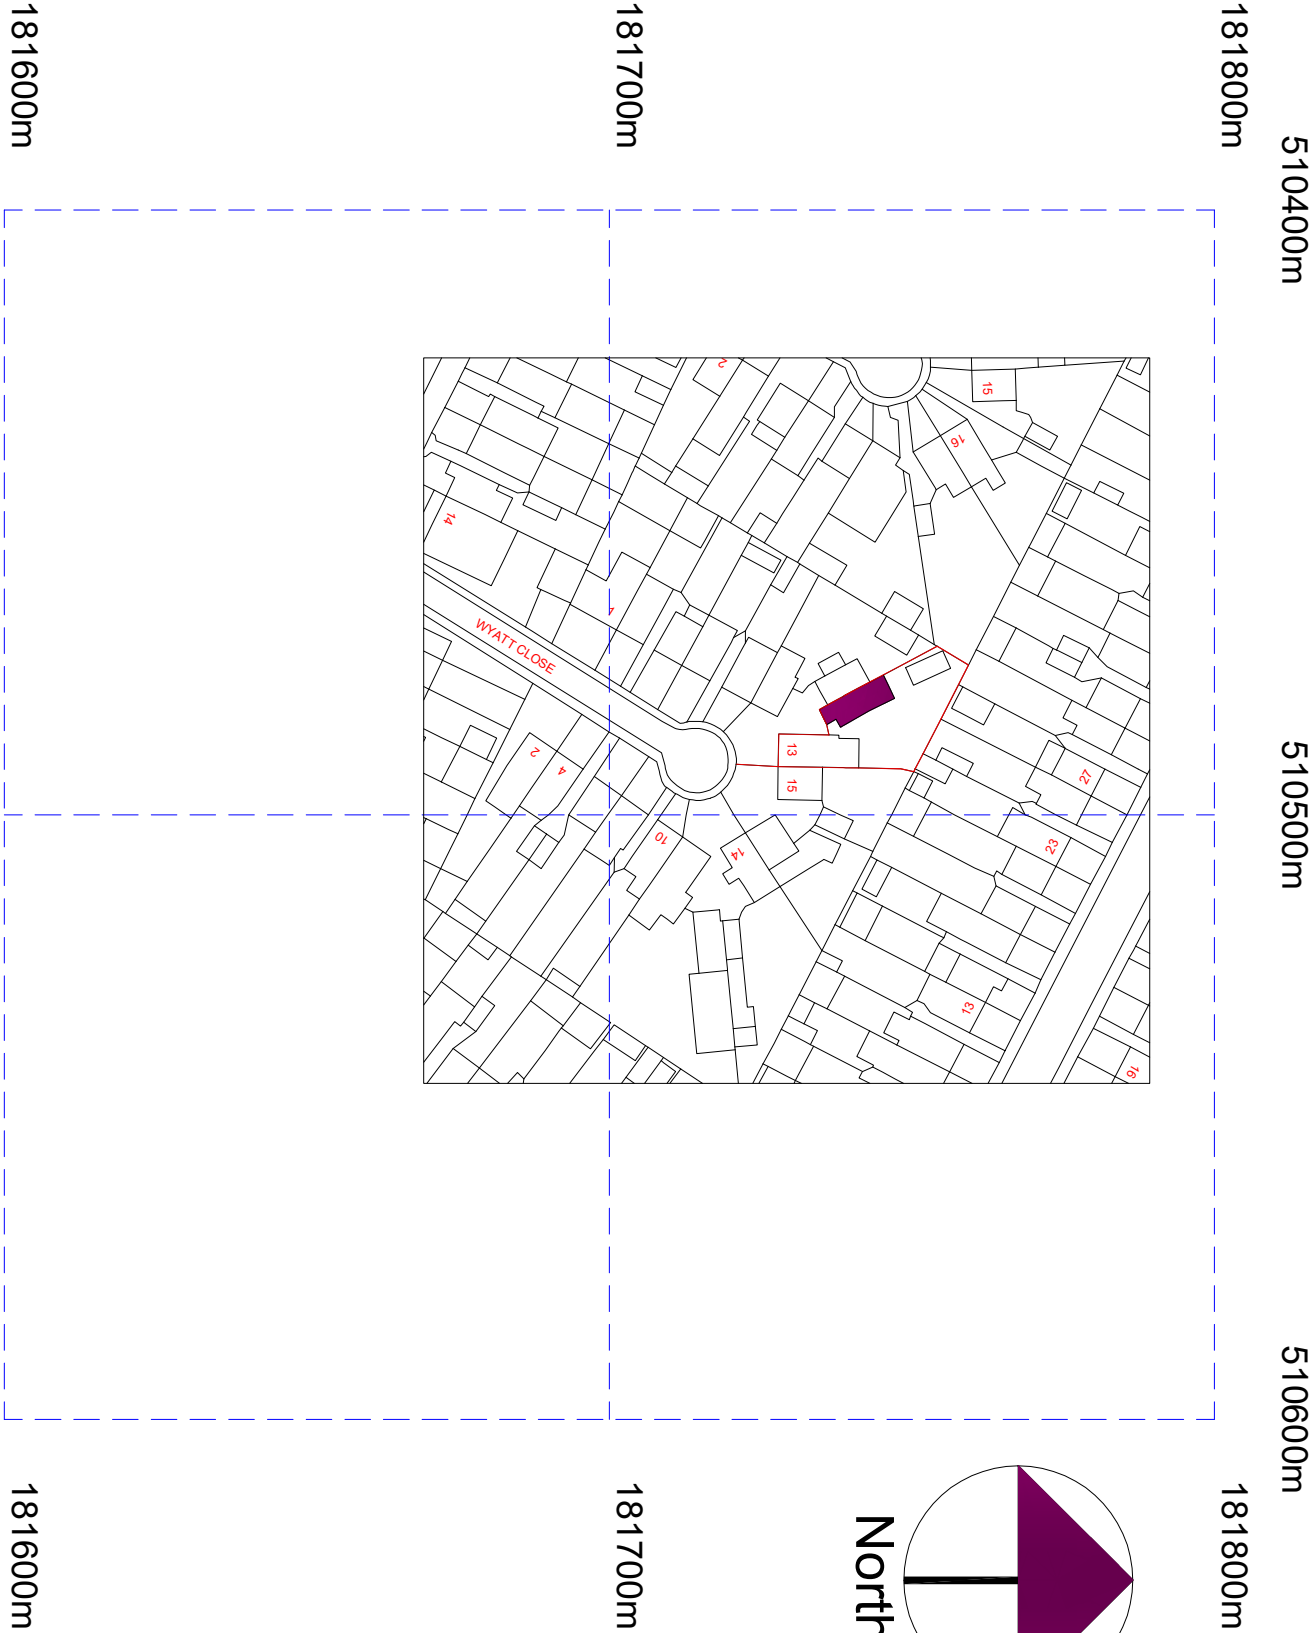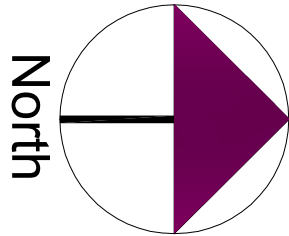

A	Planning Issue	21.12.23	RS
REV	AMENDMENT	DATE	CHNO

CLIENT

Gilyana Horniz

PROJECT

13 Wyatt Close

Hayes - Middlesex

UB4 0BT

DRAWING TITLE

Proposed Location Plan

Sheet 3

SCALE	DRAWN BY	CHECKED	DATE
1:625 @ A1	RS	RS	21.12.23
1:1250 @ A3			

DRAWING STATUS

Planning Issue

DRAWING NUMBER

2023 - 168 - 03

REVISION

A

©Crown Copyright and database rights 2023 OS Licence no. AC0000805567