





Existing Side Elevation looking Towards No: 27

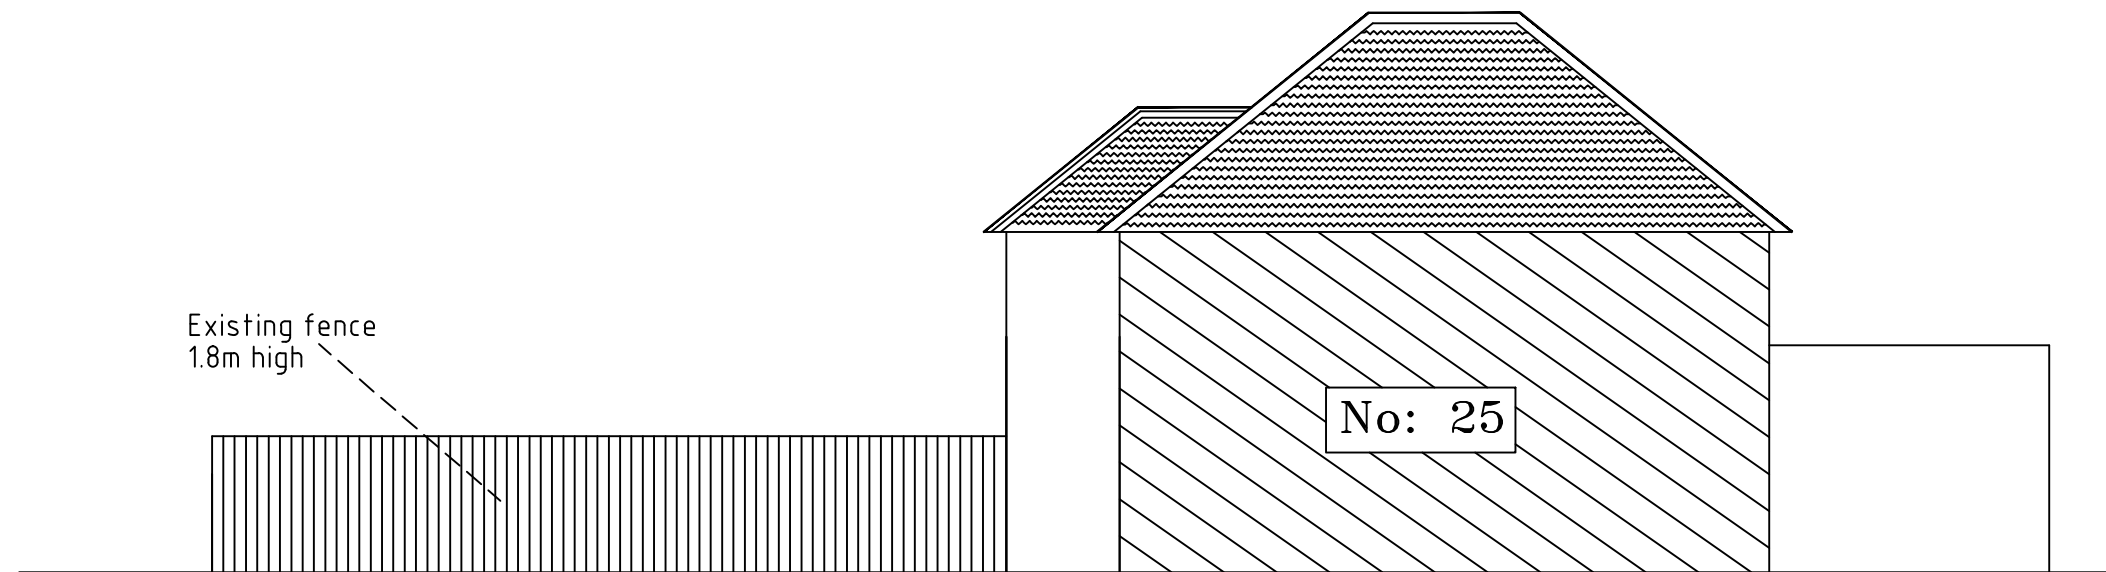

Existing Side Elevation looking Towards No: 25

SCALE: 1: 100 Paper Size A3

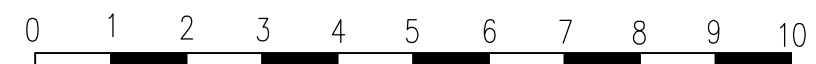

CLIENT: Mr D Bhuvu
Erection of Fence at Front and side and Installation of Electric Gate 25 The Chase Pinner Middlesex HA5 1SJ
DRAWING NUMBER: 25/TC/April/003
DRAWING TITLE: Existing Side Elevations
SCALE: 1:100 (A3)
DATE: April 2023
REVISIONS:
Any variations to the proposals shown on this drawing to be agreed with the Architect prior construction
DO NOT COPY THIS DRAWING