


Existing Side Elevation looking Towards No: 27

CLIENT:	Mr D Bhuva
Erection of Fence at	Front and side and
Installation of Electric Gate	25 The Chase
	Pinner Middlesex
	HA5 1SJ
DRAWING NUMBER:	25/TC/July/003
DRAWING TITLE:	Existing Side Elevations
SCALE:	1:100 (A3)
DATE:	July 2023
REVISIONS:	

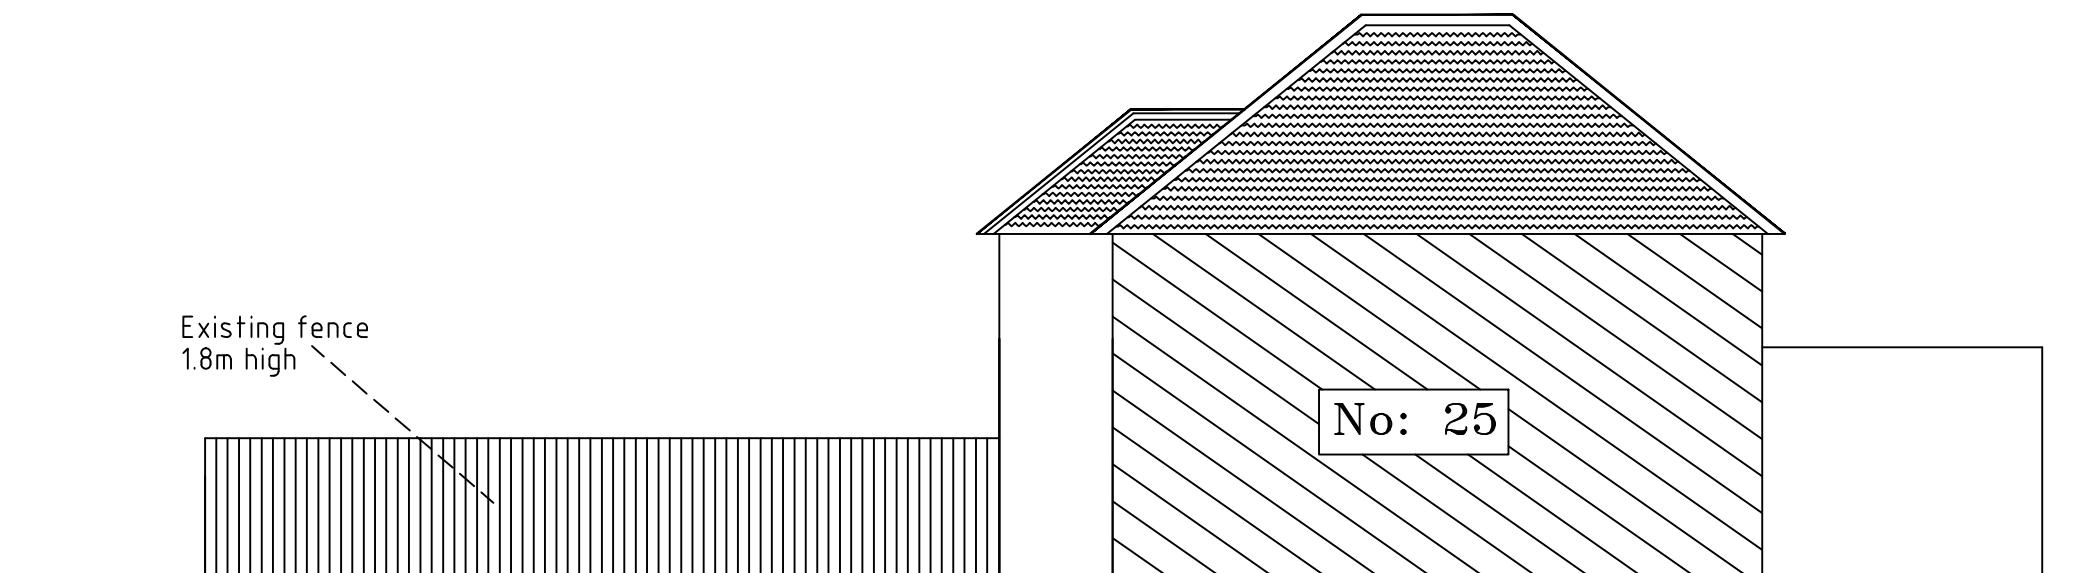

Existing Side Elevation looking Towards No: 25

SCALE: 1: 100 Paper Size A3

0 1 2 3 4 5 6 7 8 9 10

Any variations to the proposals shown on this drawing to be agreed with the Architect prior construction

DO NOT COPY THIS DRAWING