

Proposed metal railings similar to 40 Eastcote Road

Proposed metal railings 800mm high  
above existing 900mm high brick wall


All New Brick  
Piers 1.8m high

Existing Brick  
wall 0.9m high

Proposed Side Elevation looking Towards No: 27

Proposed Railings  
to match front

CLIENT:	Mr D Bhuva
Erection of Fence at	Front and side and
Installation of Electric Gate	25 The Chase
	Pinner Middlesex
	HA5 1SJ
DRAWING NUMBER:	25/TC/July/005
DRAWING TITLE:	Proposed Side Elevations
SCALE:	1:100 (A3)
DATE:	July 2023
REVISIONS:	

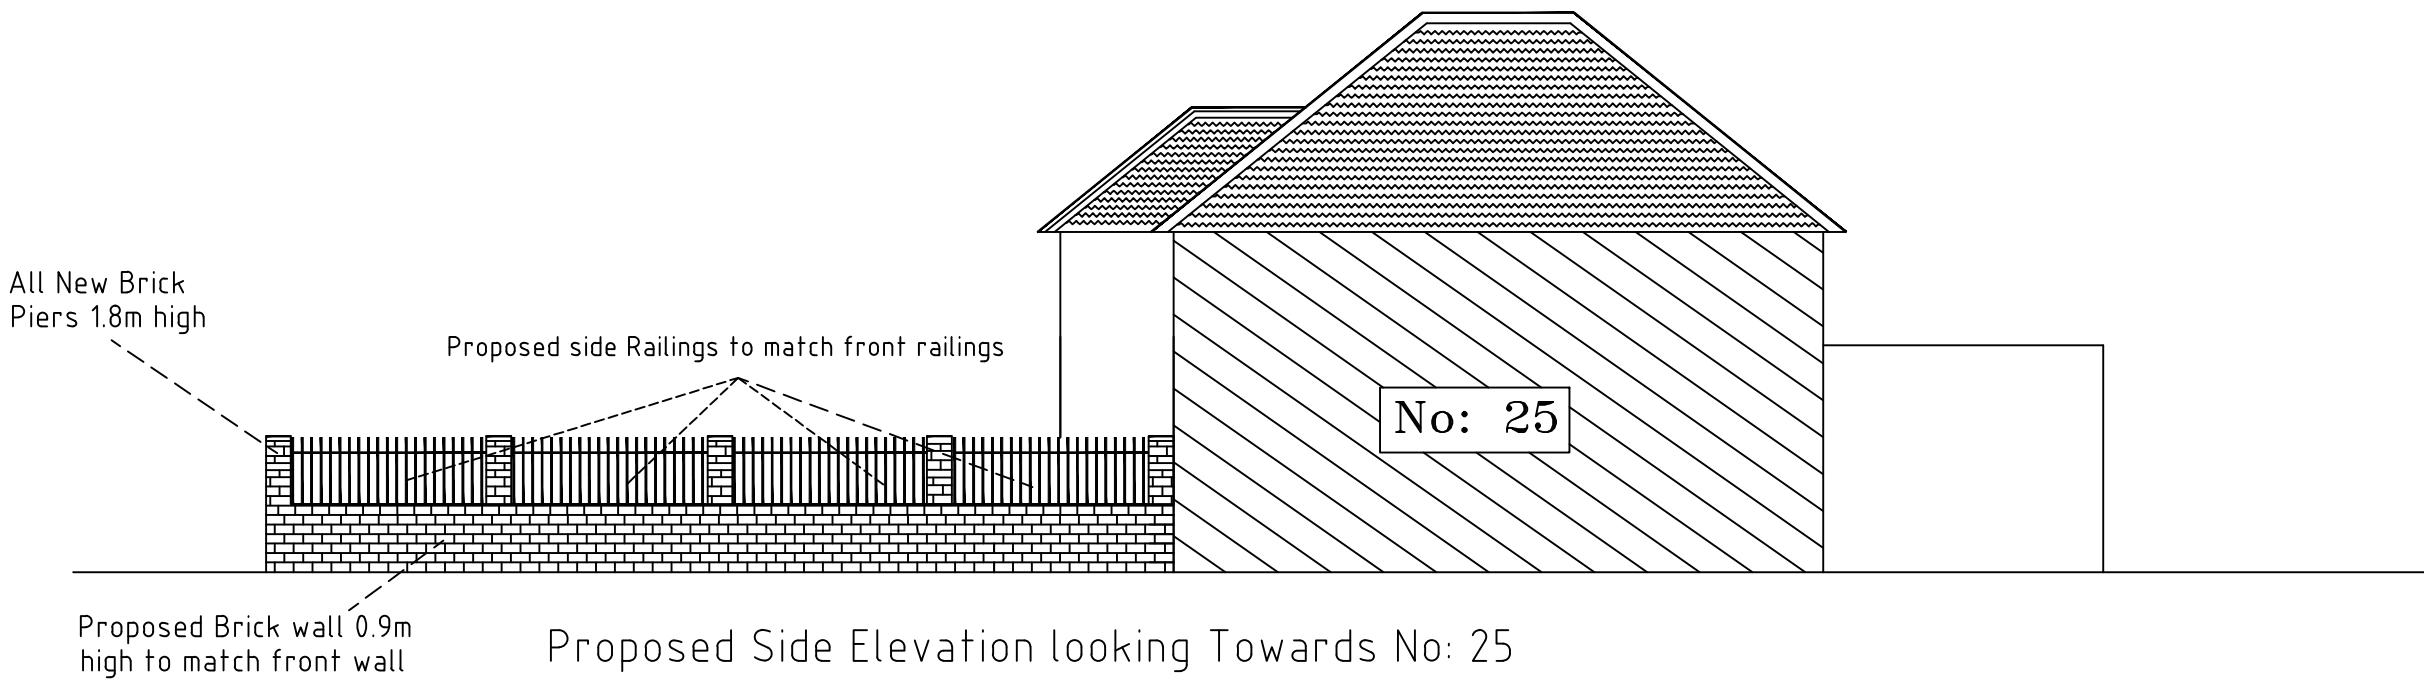

Proposed Side Elevation looking Towards No: 25

SCALE: 1: 100 Paper Size A3

0 1 2 3 4 5 6 7 8 9 10

Any variations to the  
proposals shown on this  
drawing to be agreed with  
the Architect prior  
construction

DO NOT COPY THIS DRAWING