

Proposed Side Elevation looking Towards No: 27

Proposed metal railings similar to 40 Eastcote Road


Proposed metal railings above
existing 900mm high brick wall
maximum height 1.3m

All New Brick
Piers 1.3m high

Existing Brick
wall 0.9m high

Proposed Railings
to match front

Shrubs to be planted front of side wall

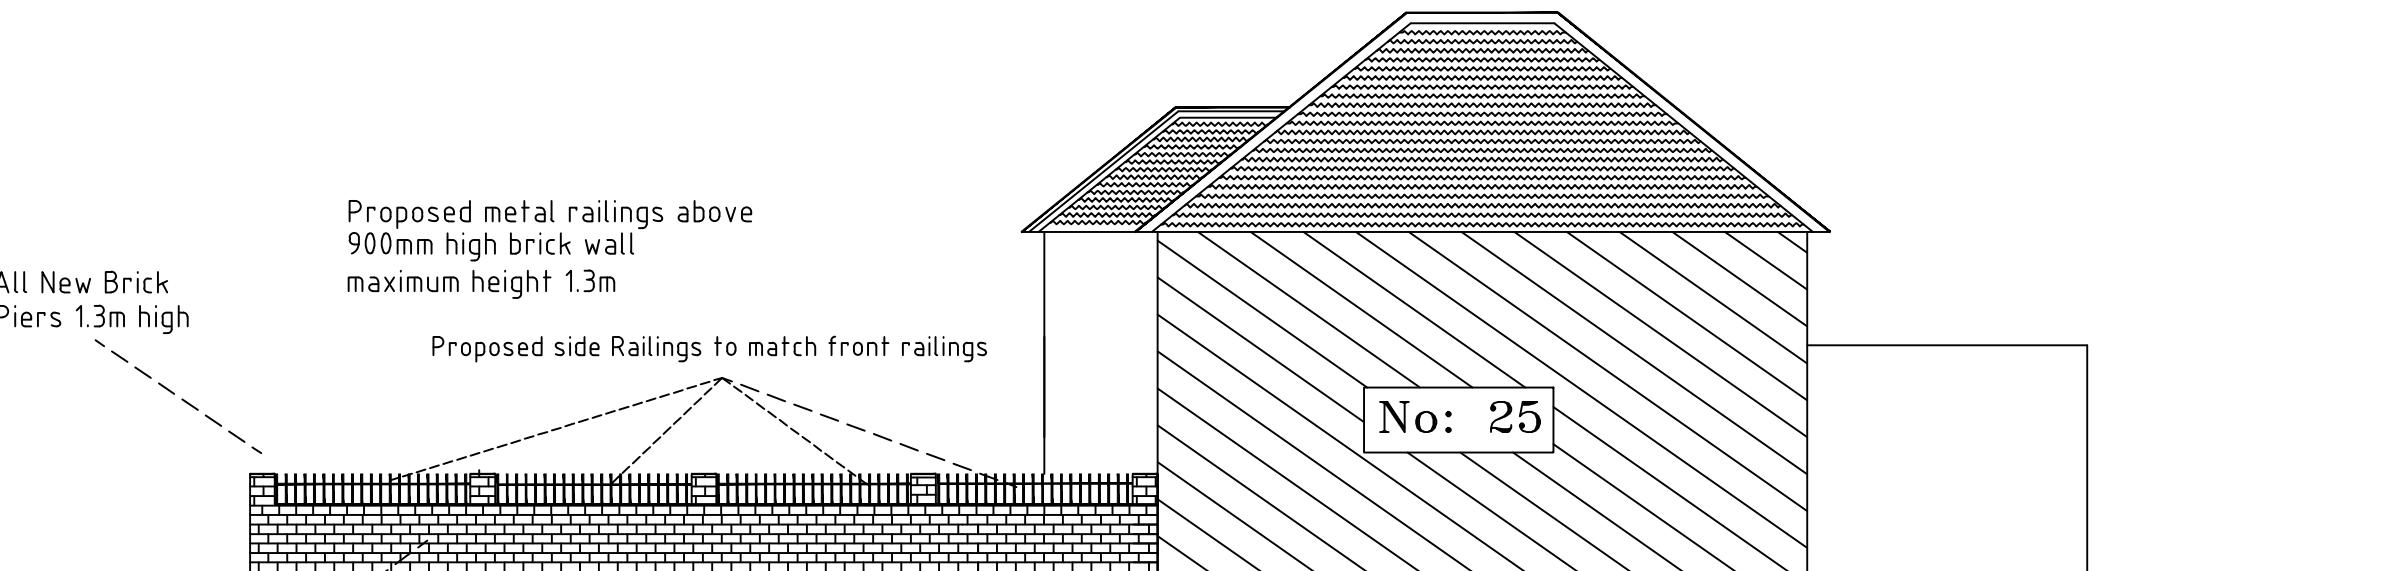

Proposed Side Elevation looking Towards No: 25

Proposed metal railings above
900mm high brick wall
maximum height 1.3m

Proposed side Railings to match front railings

All New Brick
Piers 1.3m high

Proposed Brick wall 0.9m
high to match front wall

SCALE: 1: 100 Paper Size A3

0 1 2 3 4 5 6 7 8 9 10

CLIENT:	Mr D Bhuva
Erection of Fence at	
Front and side and	
Installation of Electric Gate	
25 The Chase	
Pinner Middlesex	
HA5 1SJ	
DRAWING NUMBER:	25/TC/November/005
DRAWING TITLE:	Proposed Side Elevations
SCALE:	1:100 (A3)
DATE:	November 2023
REVISIONS:	

Any variations to the
proposals shown on this
drawing to be agreed with
the Architect prior
construction

DO NOT COPY THIS DRAWING