





Existing Side Elevation looking Towards No: 27

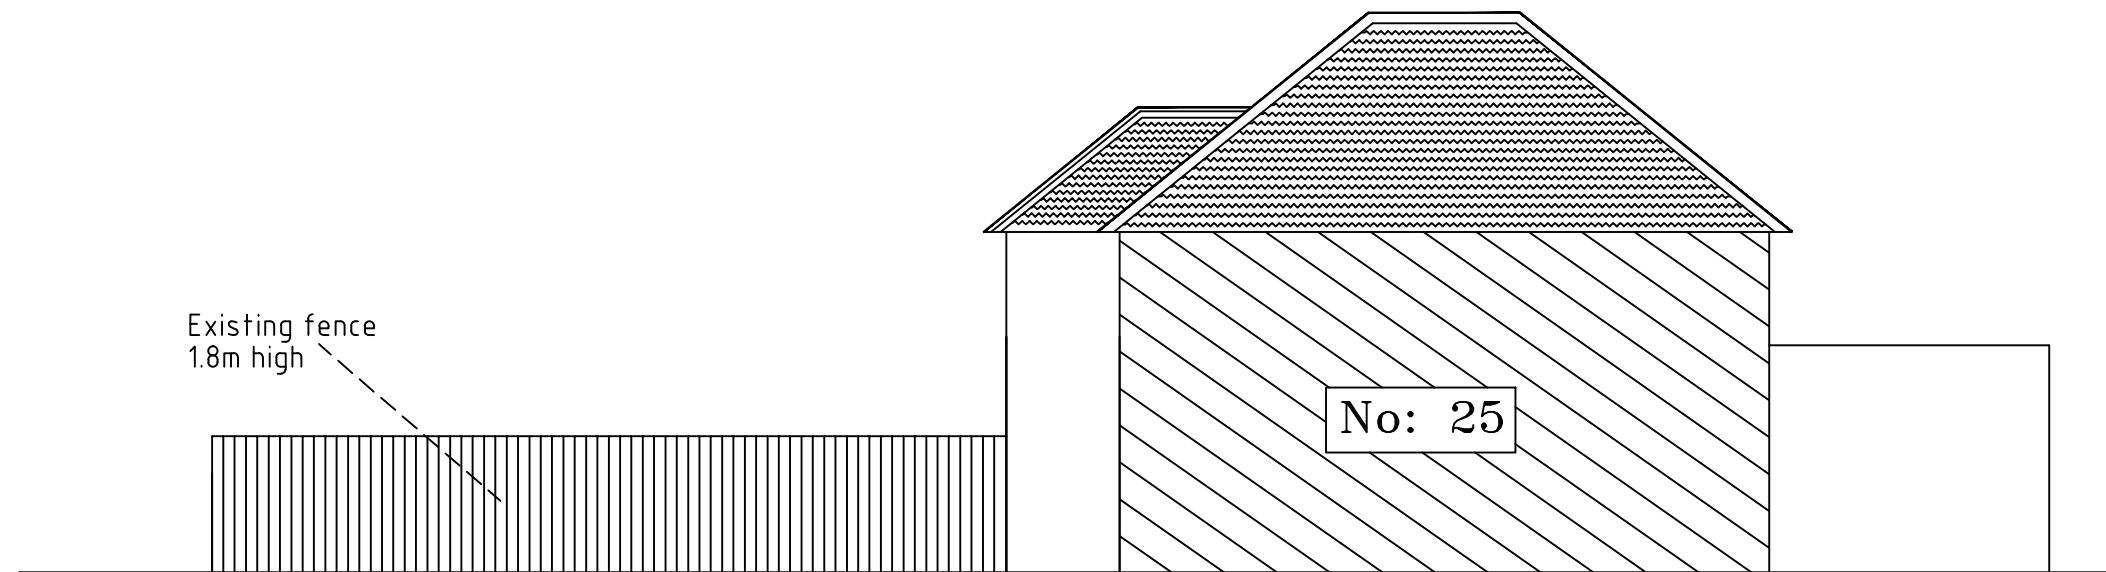

Existing Side Elevation looking Towards No: 25

SCALE: 1: 100 Paper Size A3

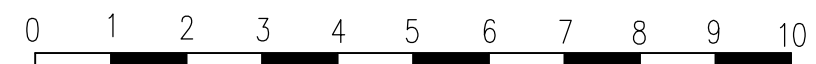

|   |
|---|
| CLIENT:<br>Mr D Bhuvu   |
| Erection of Fence at<br>Front and side and<br>Installation of Electric Gate<br>25 The Chase<br>Pinner Middlesex<br>HA5 1SJ |
| DRAWING NUMBER:<br>25/TC/November/003                                                                                      |
| DRAWING TITLE:<br>Existing Side Elevations                                                                                 |
| SCALE:<br>1:100 (A3)   |
| DATE:<br>November 2023   |
| REVISIONS:   |
| Any variations to the<br>proposals shown on this<br>drawing to be agreed with<br>the Architect prior<br>construction       |
| DO NOT COPY THIS DRAWING                                                                                                   |