
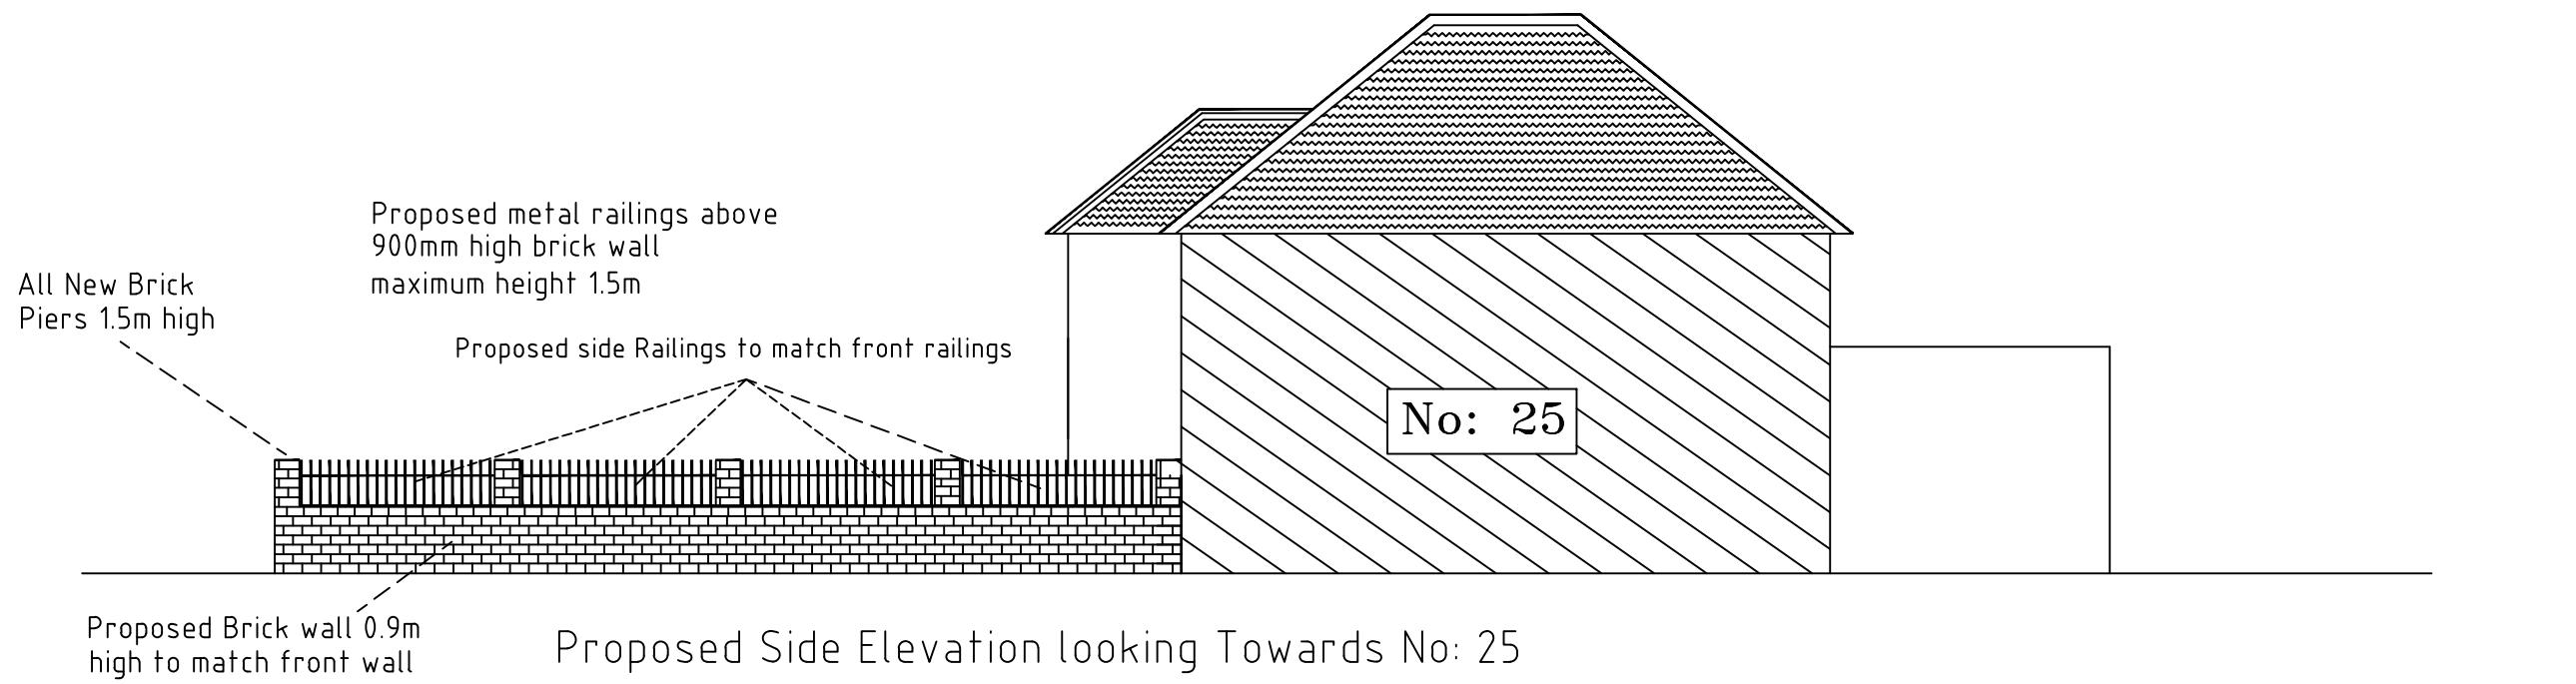


CLIENT:  
 Mr D Bhuva  
 Erection of Fence at  
 Front and side and  
 Installation of Electric Gate  
 25 The Chase  
 Pinner Middlesex  
 HA5 1SJ  
 DRAWING NUMBER:  
 25/TC/November/005  
 DRAWING TITLE:  
 Proposed Side Elevations  
 SCALE:  
 1:100 (A3)  
 DATE:  
 November 2023  
 REVISIONS:

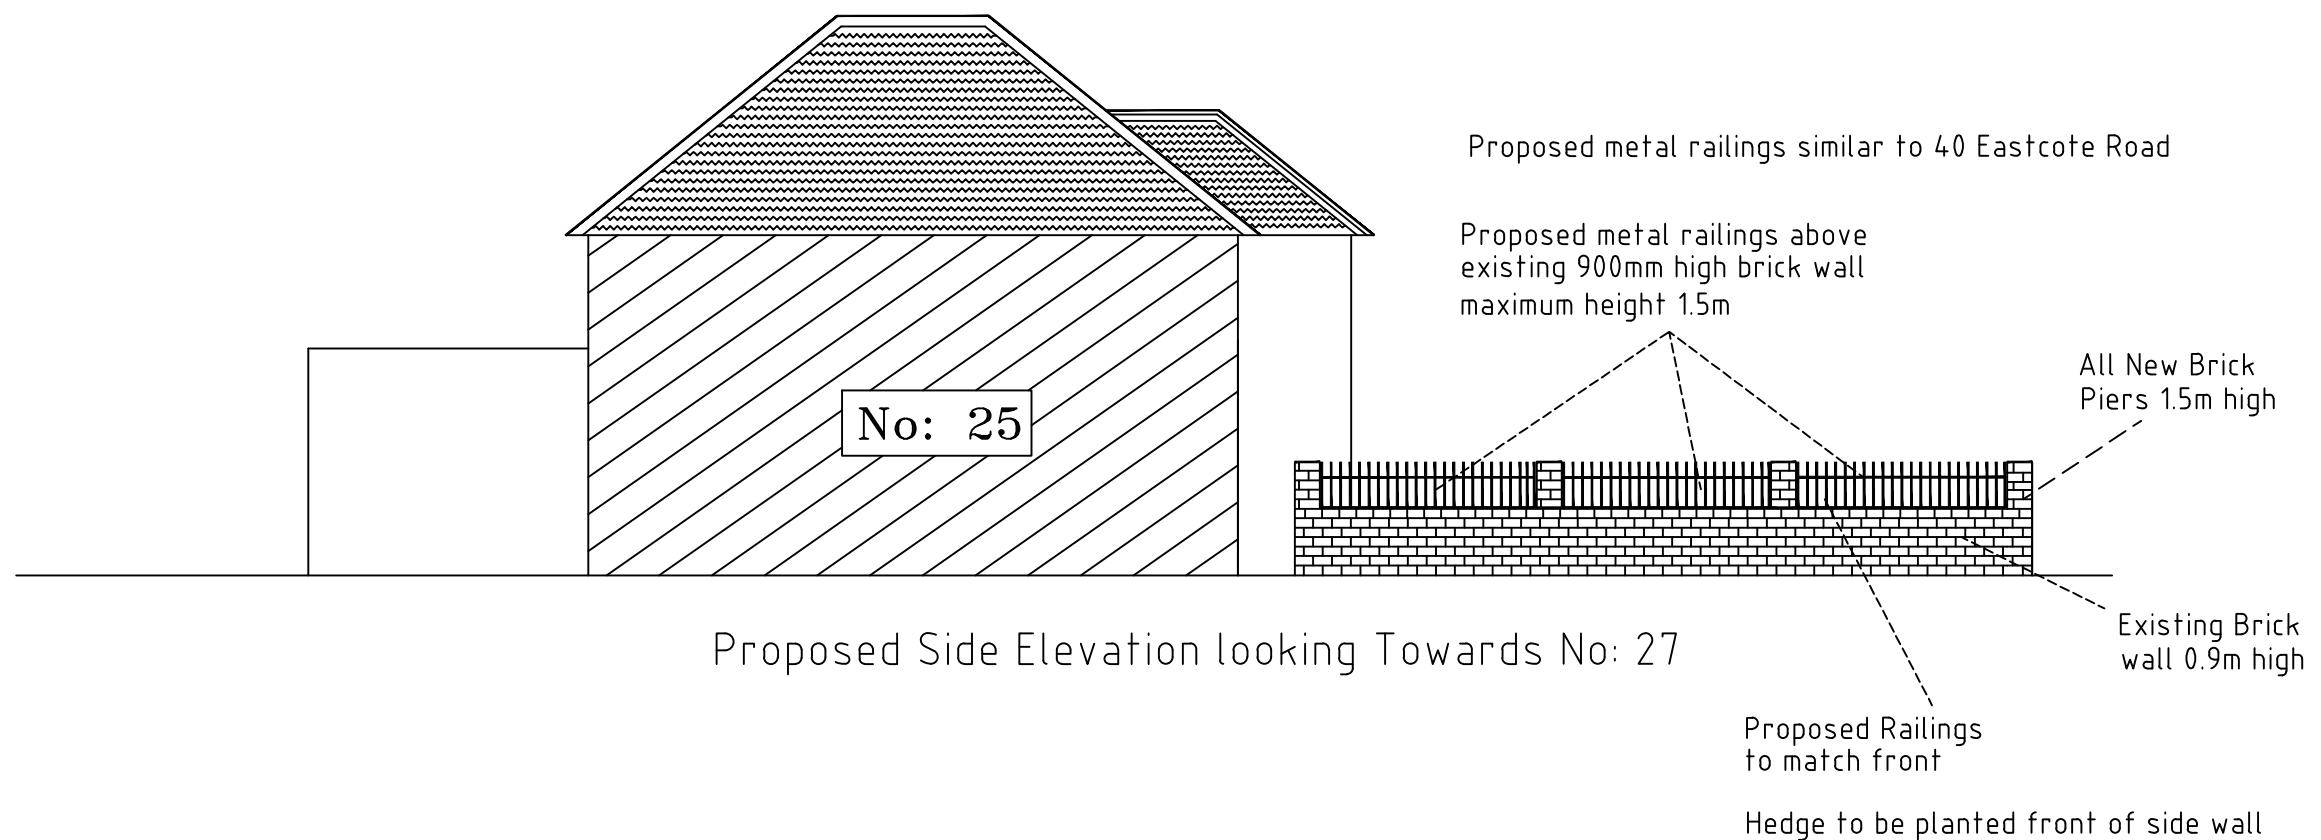

SCALE: 1: 100 Paper Size A3

0 1 2 3 4 5 6 7 8 9 10

Any variations to the proposals shown on this drawing to be agreed with the Architect prior construction

DO NOT COPY THIS DRAWING